

FLORIDA DEPARTMENT OF
Business & Professional Regulation



[DBPR HOME](#) | [ABOUT DBPR](#) | [DBPR DIVISIONS](#) | [CONTACT DBPR](#)

[BCIS Home](#) | [Log In](#) | [User Registration](#) | [Hot Topics](#) | [Submit Surcharge](#) | [Stats & Facts](#) | [Publications](#) | [Contact Us](#) | [BCIS Site Map](#) | [Links](#) | [Search](#)



Product Approval
USER: Public User

[Product Approval Menu](#) > [Product or Application Search](#) > [Application List](#) > **Application Detail**

OFFICE OF THE
SECRETARY

FL #	FL47213	
Application Type	New	
Code Version	2023	
Application Status	Approved	
Comments		
Archived	☐	
Product Manufacturer	Eco Window Systems	
Address/Phone/Email	8502 NW 80th Street Suite 103 Medley, FL 33166 (305) 885-5299 carlos.martinez@ecowindowsystems.com	
Authorized Signature	Carlos Martinez carlos.martinez@ecowindowsystems.com	
Technical Representative		
Address/Phone/Email		
Quality Assurance Representative		
Address/Phone/Email		
Category	Windows	
Subcategory	Single Hung	
Compliance Method	Evaluation Report from a Florida Registered Architect or a Licensed Florida Professional Engineer ☐ Evaluation Report - Hardcopy Received	
Florida Engineer or Architect Name who developed the Evaluation Report	Javad Ahmad	
Florida License	PE-70592	
Quality Assurance Entity	Keystone Certifications, Inc.	
Quality Assurance Contract Expiration Date	12/31/2032	
Validated By	Ammad Riaz, P.E. ☒ Validation Checklist - Hardcopy Received	
Certificate of Independence	FL47213_R0_COI_Certificate_of_Independence_JA-PE.pdf	
Referenced Standard and Year (of Standard)	Standard	Year
	TAS 201	1994
	TAS 202	1994
	TAS 203	1994
Equivalence of Product Standards Certified By		
Sections from the Code		

Product Approval Method

Method 1 Option D

Date Submitted12/20/2024

Date Validated12/20/2024

Date Pending FBC Approval12/22/2024

Date Approved02/11/2025

Summary of Products		
FL #	Model, Number or Name	Description
47213.1	ECO-NOVO Series 175 Single Hung Window System	Large and Small Missile Impact Resistant Single Hung Window System
Limits of Use Approved for use in HVHZ: Yes Approved for use outside HVHZ: Yes Impact Resistant: Yes Design Pressure: +70/-70 Other: Please see enclosed documents for product performance information, anchorage details, anchor type, maximum sizes and spacing information.		Installation Instructions FL47213_R0_II_ECO-NOVO_SERIES_175_SINGLE_HUNG_WINDOW-JA-2042-24.pdf Verified By: Javad Ahmad PE-70592 Created by Independent Third Party: Yes Evaluation Reports FL47213_R0_AE_ECO-NOVO_Series_175_Single_Hung_Window-PA_EVR.pdf Created by Independent Third Party: Yes

Back

Next

Contact Us :: [2601 Blair Stone Road, Tallahassee FL 32399](#) Phone: 850-487-1824

The State of Florida is an AA/EEO employer. [Copyright 2007-2013 State of Florida](#). :: [Privacy Statement](#) :: [Accessibility Statement](#) :: [Refund Statement](#)


Under Florida law, email addresses are public records. If you do not want your e-mail address released in response to a public-records request, do not send electronic mail to this entity. Instead, contact the office by phone or by traditional mail. If you have any questions, please contact 850.487.1395. *Pursuant to Section 455.275(1), Florida Statutes, effective October 1, 2012, licensees licensed under Chapter 455, F.S. must provide the Department with an email address if they have one. The emails provided may be used for official communication with the licensee. However email addresses are public record. If you do not wish to supply a personal address, please provide the Department with an email address which can be made available to the public. To determine if you are a licensee under Chapter 455, F.S., please click [here](#).

Product Approval Accepts:




TYPICAL ELEVATIONS


FL# 47213

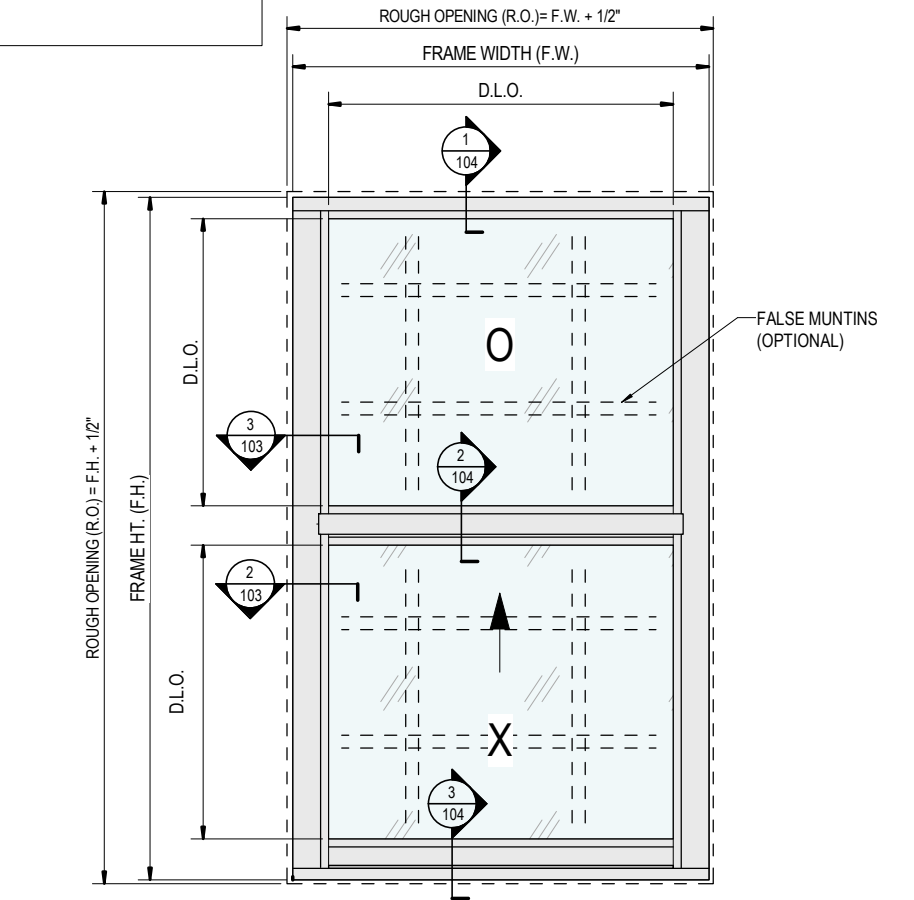

1
102
EQUAL LITES TYPICAL WINDOW ELEVATION
NOT TO SCALE

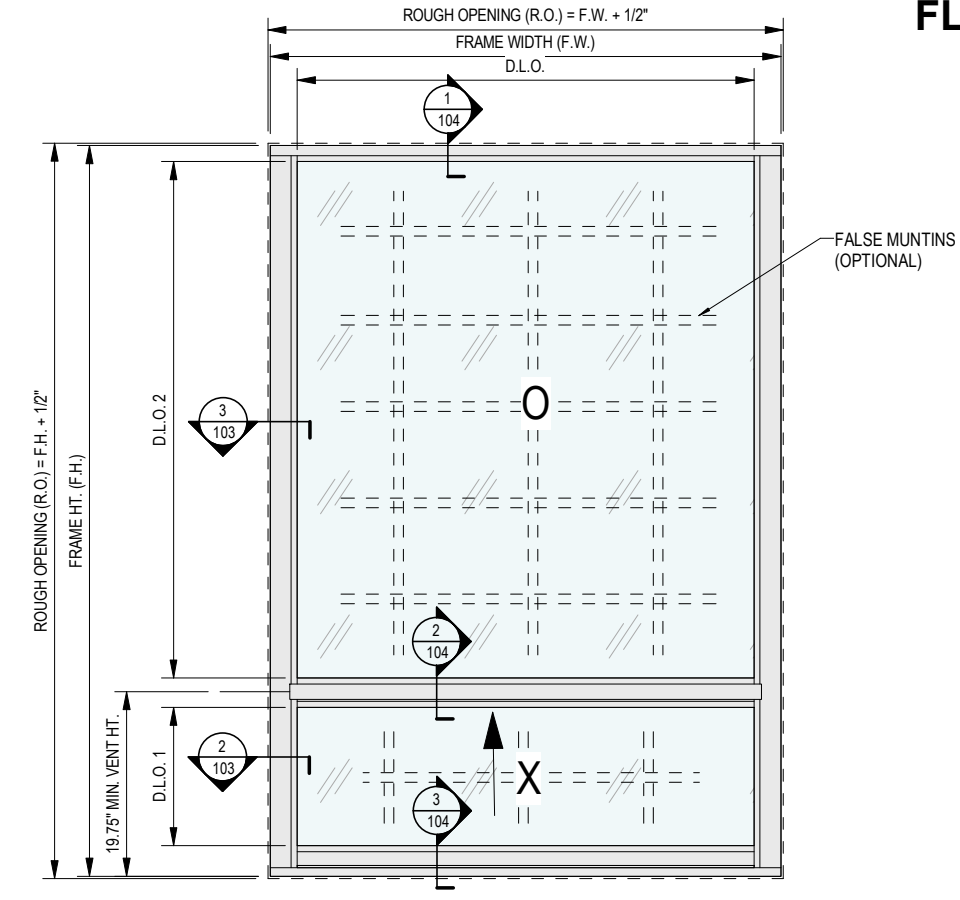

2
102
UNEQUAL LITES TYPICAL WINDOW ELEVATION
NOT TO SCALE

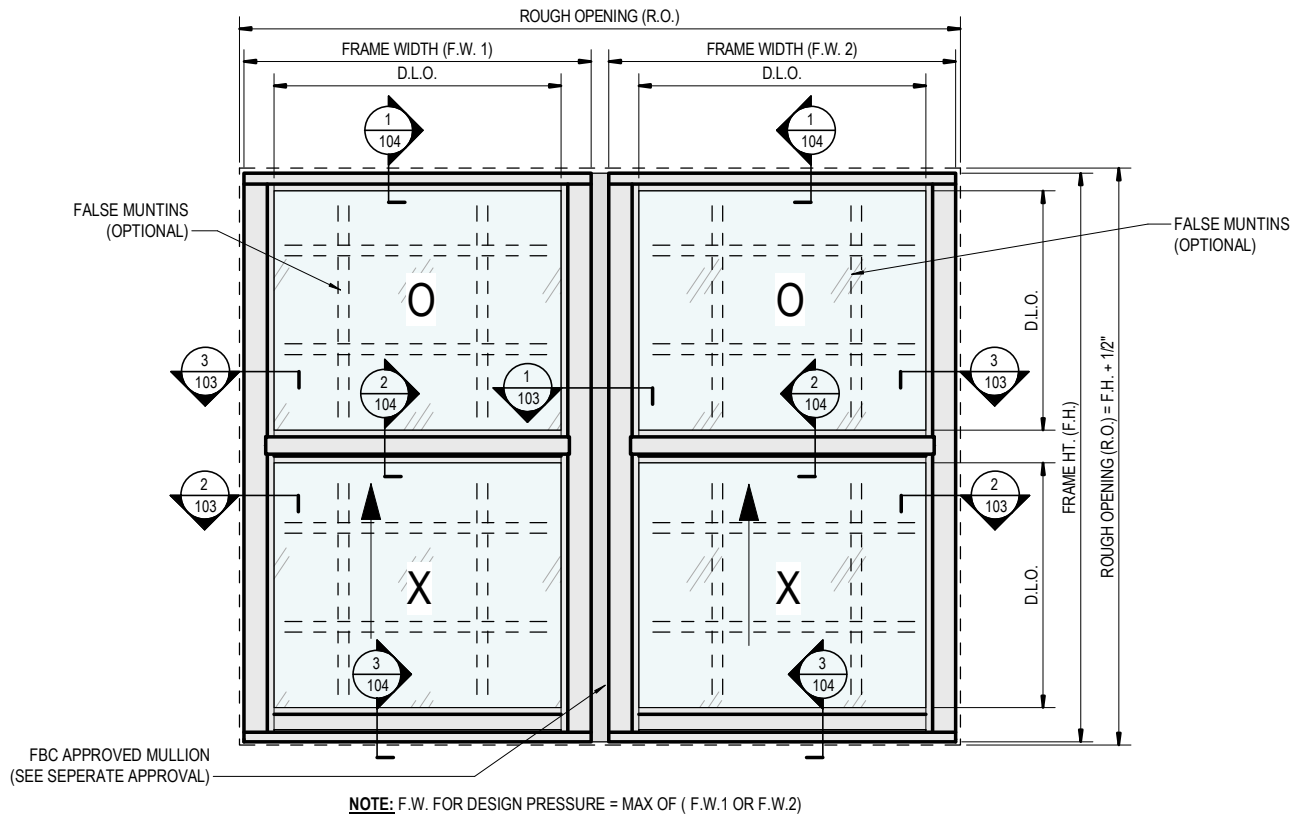

3
102
SIDE BY SIDE TYPICAL WINDOW ELEVATION
NOT TO SCALE

NOTE:
FOR ALLOWABLE DESIGN PRESSURES, SEE SHEET 105.



JAVAD AHMAD PE, inc
7875 NW 12th St., Suite 102
Doral, FL 33126
Ph: (305) 424-8001
support@ja-pe.com

CONSULTING • STRUCTURAL DESIGN • FACADES • BUILDING ENVELOPE • SYSTEM DESIGN • PRODUCT APPROVALS

drawing no.	JA-2042-24	drawn by:	BS
date:	12-19-24	check by:	SA
REVISION			
No.	DATE	BY	DESCRIPTION


ECO-NOVO SERIES: 175 SINGLE HUNG WINDOW SYSTEM
(LARGE AND SMALL MISSILE IMPACT RATED)




ECO WINDOW SYSTEMS, LLC
8602 N.W. 80th ST. MEDLEY, FL 33166
TEL: (305) 885-6296 FAX: (305) 885-5902




SEALED: 12/19/2024

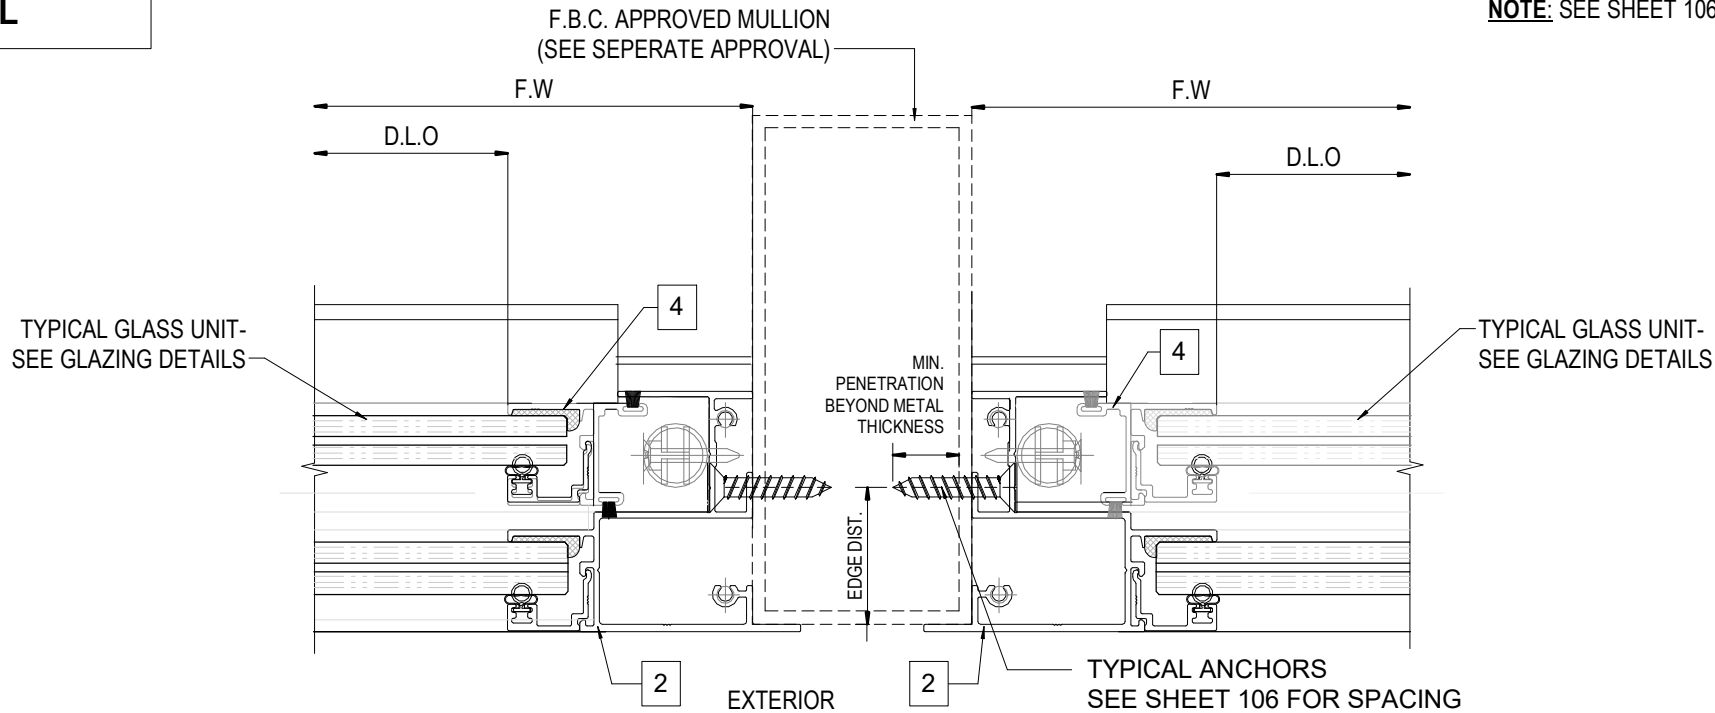

1
103
TYPICAL JAMB DETAIL - SIDE BY SIDE WINDOWS
NOT TO SCALE

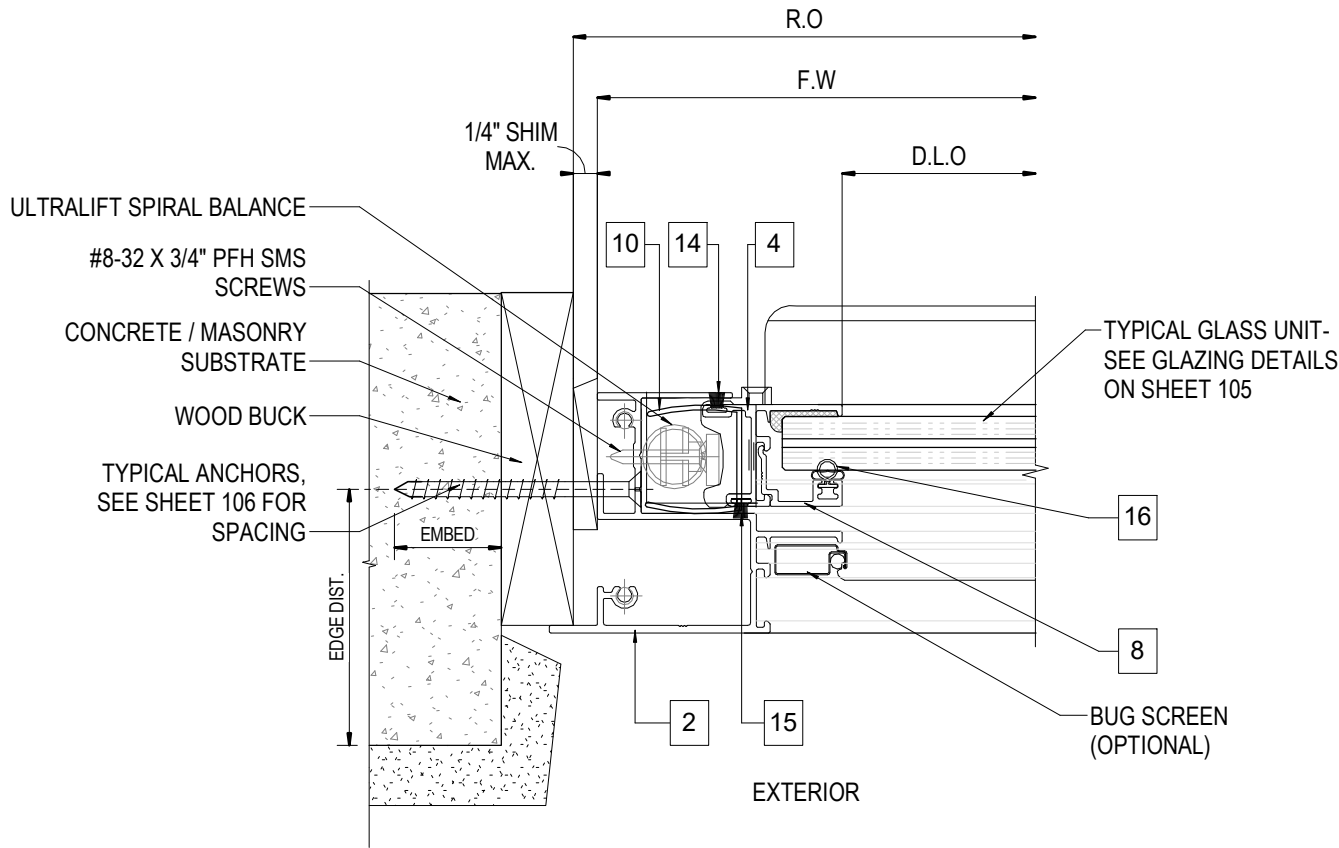

2
103
TYPICAL JAMB DETAIL - LOWER VENT
NOT TO SCALE

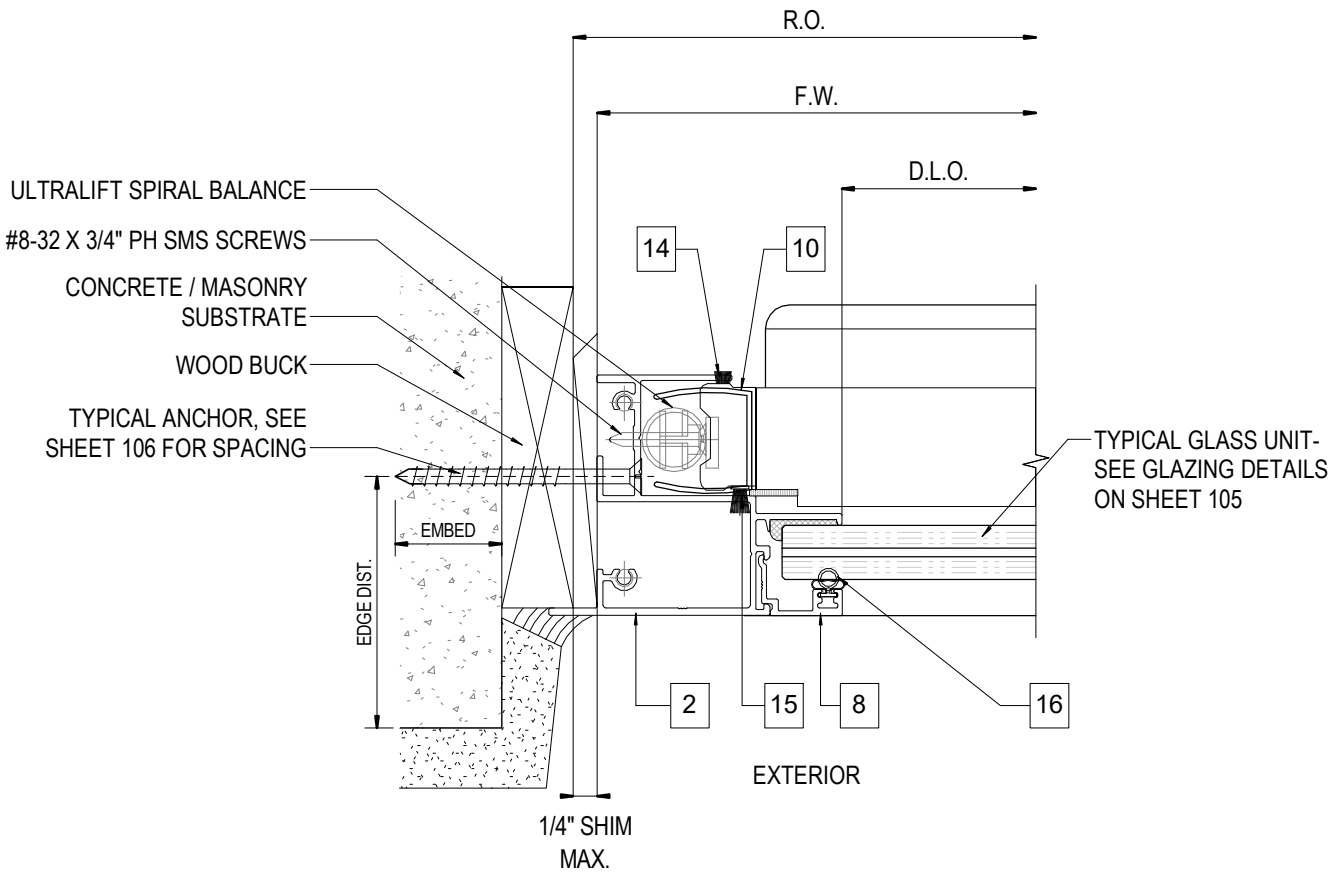

3
103
TYPICAL JAMB DETAIL- UPPER VENT
NOT TO SCALE



JAVAD AHMAD PE, inc
7875 NW 12th St., Suite 102
Doral, FL 33126
Ph: (305) 424-8001
support@ja-pe.com

CONSULTING • STRUCTURAL DESIGN • FACADES • BUILDING ENVELOPE • SYSTEM DESIGN • PRODUCT APPROVALS

BS	drawn by:	SA	REVISION	DESCRIPTION
JA-2042-24	check by:	12-19-24		
drawing no.	date:		DATE	BY
			No.	

ECO-NOVO SERIES: 175 SINGLE HUNG
WINDOW SYSTEM
(LARGE AND SMALL MISSILE IMPACT RATED)



ECO WINDOW SYSTEMS, LLC
8802 N.W. 80th ST. MEDLEY, FL 33166
TEL: (305) 885-5299 FAX: (305) 885-5902



SEALED: 12/19/2024

FL# 47213



2 **TYPICAL INTERLOCK DETAIL**
104 NOT TO SCALE



- NOTE:**
- EGRESS REQUIREMENTS TO BE REVIEWED BY BUILDING OFFICIAL.
 - SEE CHART ON SHEET 106 FOR GLAZING OPTIONS AND ASD LOAD CAPACITIES.
 - HARDWARE:
 1. SURFACE MOUNT METALLIC CAMLOCKS AT 8" FROM EACH END, FASTENED TO WINDOW FRAME WITH (2) #8 X 1" PH SMS SCREWS.
 2. SURFACE MOUNTED METALLIC SPRING LOADED BALANCE ATTACHED TO WINDOW FRAME WITH #10 X 1" PH SMS SCREWS
 - LOCKS MUST BE ENGAGED DURING PERIODS OF HURRICANE WARNING.



JAVAD AHMAD PE, inc.
7875 NW 12th St., Suite 102
Doral, FL 33126

Ph: (305) 424-8001
support@ja-pe.com


CONSULTING • STRUCTURAL DESIGN • FACADES • BUILDING

drawing no.	JA-2042-24	drawn by:	BS
date:	12-19-24	check by:	SA
REVISION			
No.	DATE	BY	DESCRIPTION


ECO-NOVO SERIES: 175 SINGLE HUNG WINDOW SYSTEM
(LARGE AND SMALL MISSILE IMPACT RATED)




ECO WINDOW SYSTEMS, LLC.
8502 N.W. 80th ST. MEDLEY, FL 33166
TEL. (305) 885-5299 FAX. (305) 885-5902

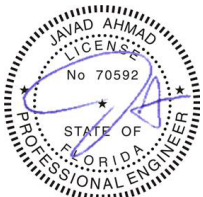

SEALED: 12/19/2024

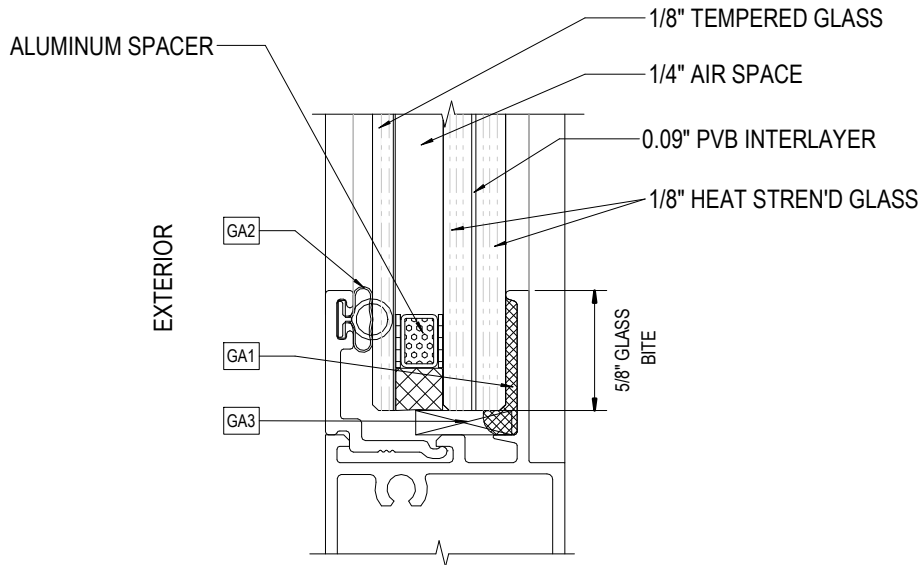

1
105
TYPICAL INSULATED GLASS UNIT
NOT TO SCALE

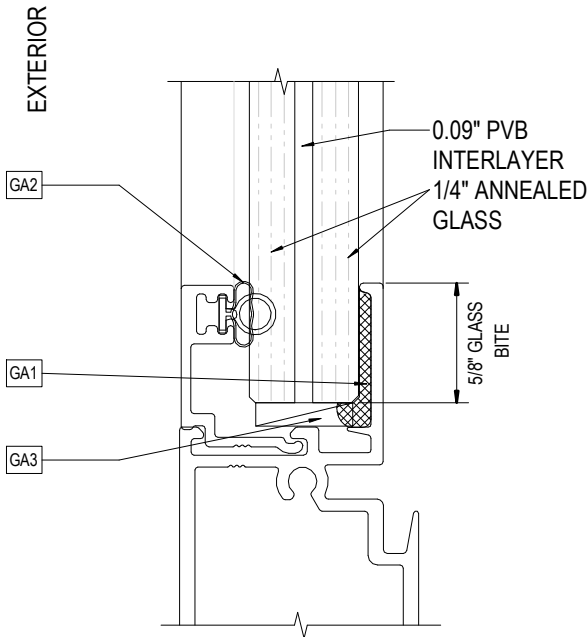

2
105
TYPICAL LAMINATED GLASS UNIT
NOT TO SCALE

GLAZING UNIT PARTS

- GA1- SEALANT- DOW 791 OR SCS 2000
GA2- BULB GASKET (PART NO. E202)
GA3- 1/2" X 4" X 1/8 THK. SILICONE SETTING BLOCK @ 1/4 POINTS

LOAD CAPACITY CHART (ASD)					
WINDOW DIMENSIONS		EQ. LITES CONFIGURATION		UNEQ. LITES CONFIGURATION	
WINDOW WIDTH (IN.)	WINDOW HEIGHT (IN.)	GL-1	GL-2	GL-1	GL-2
19 1/8	26 1/2	+ / - 70	+ / - 70	+ / - 70	+ / - 70
26 1/2		+ / - 70	+ / - 70	+ / - 70	+ / - 70
30		+ / - 70	+ / - 70	+ / - 70	+ / - 70
37		+ / - 70	+ / - 70	+ / - 70	+ / - 70
48		+ / - 70	+ / - 70	+ / - 70	+ / - 70
53 1/8	38 3/8	+ / - 70	+ / - 70	+ / - 70	+ / - 70
19 1/8		+ / - 70	+ / - 70	+ / - 70	+ / - 70
26 1/2		+ / - 70	+ / - 70	+ / - 70	+ / - 70
30		+ / - 70	+ / - 70	+ / - 70	+ / - 70
37		+ / - 70	+ / - 70	+ / - 70	+ / - 70
48	50 5/8	+ / - 70	+ / - 70	+ / - 70	+ / - 70
53 1/8		+ / - 70	+ / - 70	+ / - 70	+ / - 70
19 1/8		+ / - 70	+ / - 70	+ / - 70	+ / - 70
26 1/2		+ / - 70	+ / - 70	+ / - 70	+ / - 70
30		+ / - 70	+ / - 70	+ / - 70	+ / - 70
37	63	+ / - 70	+ / - 70	+ / - 70	+ / - 70
48		+ / - 70	+ / - 70	+ / - 70	+ / - 70
53 1/8		+ / - 70	+ / - 70	+ / - 70	+ / - 70
19 1/8		+ / - 70	+ / - 70	+ / - 70	+ / - 70
26 1/2		+ / - 70	+ / - 70	+ / - 70	+ / - 70
30	76	+ / - 70	+ / - 70	+ / - 70	+ / - 70
37		+ / - 70	+ / - 70	+ / - 70	+ / - 70
48		+ / - 70	+ / - 70	+ / - 70	+ / - 70
53 1/8		+ / - 70	+ / - 70	+ / - 70	+ / - 70
19 1/8		+ / - 70	+ / - 70	+ / - 70	+ / - 70



JAVAD AHMAD PE, inc
7875 NW 12th St., Suite 102
Doral, FL 33126
Ph: (305) 424-8001
support@ja-pe.com


CONSULTING • STRUCTURAL DESIGN • FACADES • BUILDING ENVELOPE • SYSTEM DESIGN • PRODUCT APPROVALS

drawing no.	JA-2042-24	BS
date:	12-19-24	SA
REVISION		
No.	DATE	DESCRIPTION

ECO-NOVO SERIES: 175 SINGLE HUNG WINDOW SYSTEM
(LARGE AND SMALL MISSILE IMPACT RATED)



ECO WINDOW SYSTEMS, LLC.
5802 N.W. 80th ST. MEDLEY, FL 33166
TEL: (305) 885-5299 FAX: (305) 885-5902

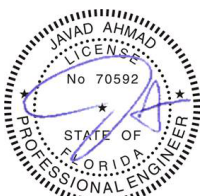


SEALED: 12/19/2024



JAVAD AHMAD PE, inc
7875 NW 12th St., Suite 102
Doral, FL 33126
Ph: (305) 424-8001
support@ja-pe.com

CONSULTING • STRUCTURAL DESIGN • FACADES • BUILDING ENVELOPE • SYSTEM DESIGN • PRODUCT APPROVALS

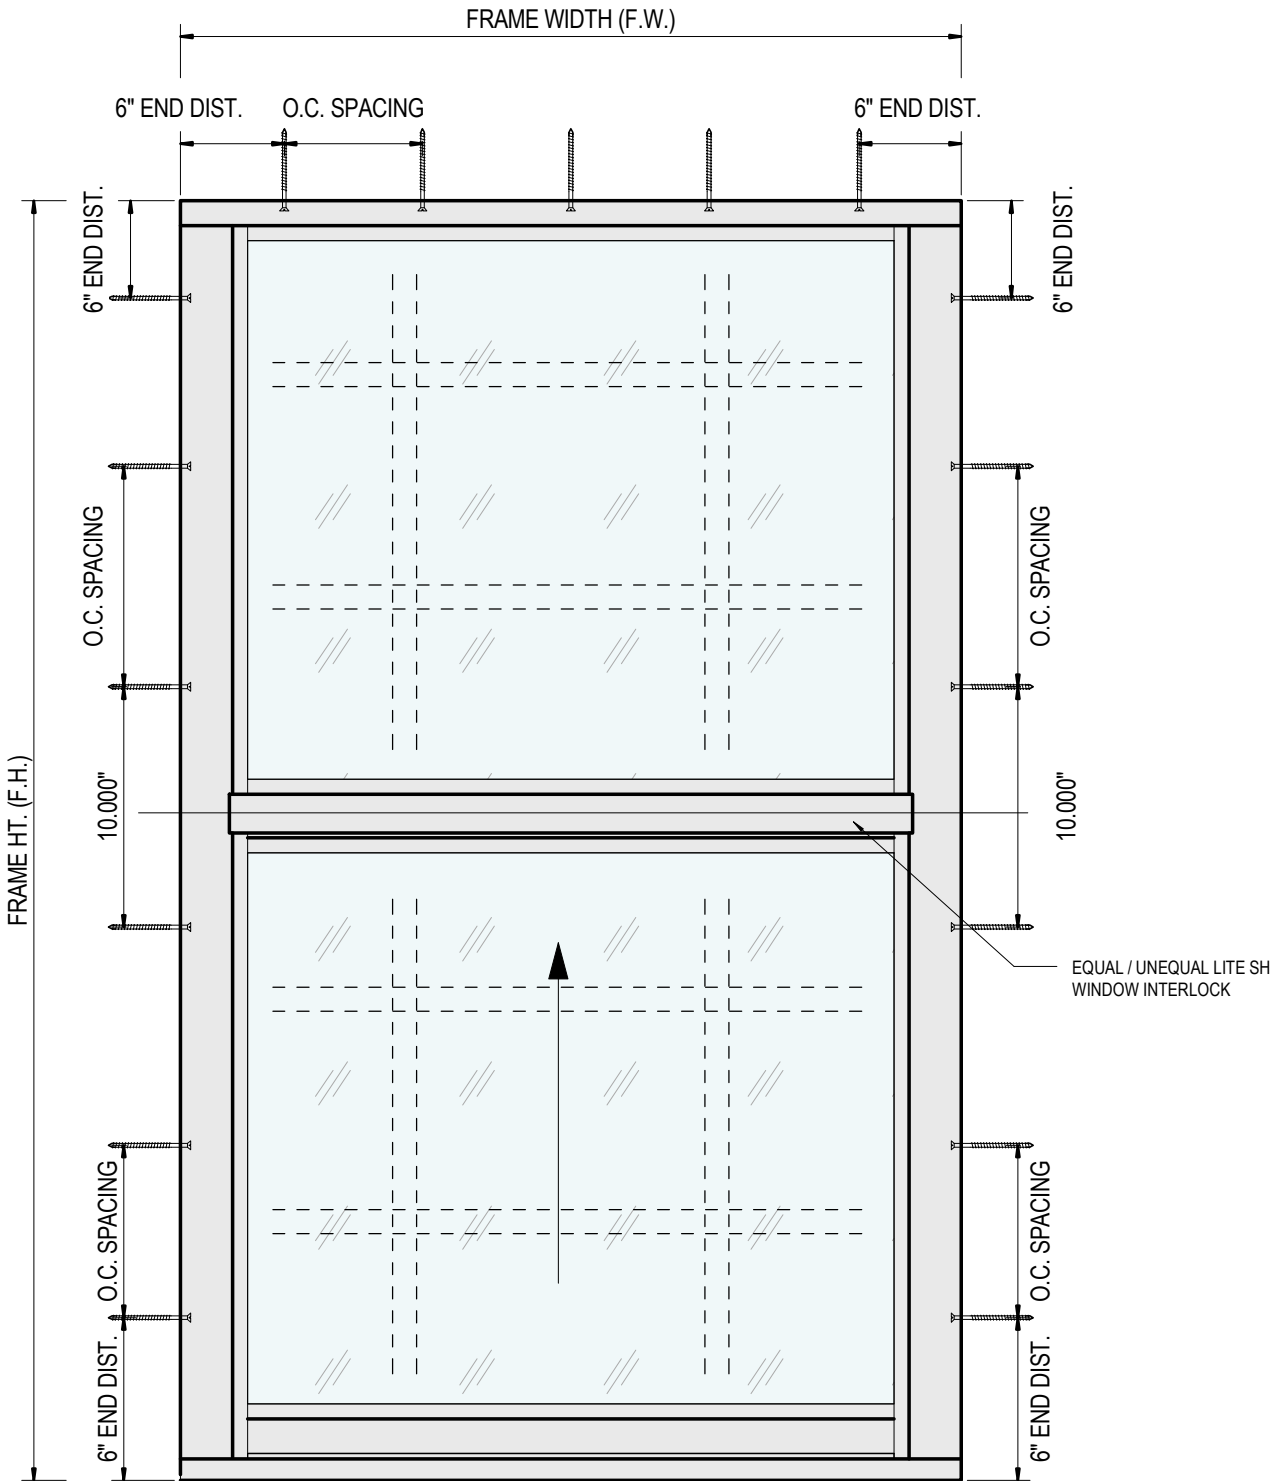

TYPICAL ANCHOR TYPES

(APPLIES TO ALL ANCHORS GOING THROUGH THE DOOR FRAME):

TYPE A -1/4" DEWALT ULTRACON+ (Fu = 177,000 PSI, Fy = 155,000 PSI)

- INTO 2BY WOOD WITH 2" MIN PENETRATION, AND 1-1/4" MIN EDGE DISTANCE
- THRU 1BY WOOD INTO CONCRETE, OR HOLLOW/GROUT FILLED MASONRY WITH 1-3/4" EMBEDMENT, AND 2-1/2" MIN EDGE DISTANCE, AND 16" O.C. SPACING
- DIRECTLY INTO CONCRETE, OR HOLLOW/GROUT FILLED MASONRY WITH 1-3/4" EMBEDMENT, AND 2-1/2" MIN EDGE DISTANCE AND 16" O.C. SPACING
- THRU 1BY WOOD INTO CONCRETE, OR HOLLOW/GROUT FILLED MASONRY WITH 1-3/4" EMBEDMENT, AND 1" MIN EDGE DISTANCE, AND 10" O.C. SPACING
- DIRECTLY INTO CONCRETE, OR HOLLOW/GROUT FILLED MASONRY WITH 1-3/4" EMBEDMENT, AND 1" MIN EDGE DISTANCE AND 10" O.C. SPACING

TYPE B - #14 SMS OR SELF DRILLING SCREW (GRADE 5 MIN)

- INTO 1/8" MIN. THK. ALUMINUM / STEEL™® WITH (3) THREADS MIN. TO EXTEND BEYOND METAL THICKNESS, AND 3/4" MIN EDGE DISTANCE AND 16" O.C. SPACING
- INTO APPROVED MULLIONS MIN. 1/8" THK. WITH (3) THREADS MIN. TO EXTEND BEYOND METAL THICKNESS, AND 3/4" MIN EDGE DISTANCE AND 16" O.C. SPACING

ANCHOR / SUBSTRATE NOTES:

- WOOD AT HEAD OR JAMBS IS SOUTHERN YELLOW PINE #2 (SG=0.55 MIN.)
- CONCRETE AT HEAD OR JAMBS f'c= 3000 PSI
- C-90 HOLLOW/GROUT FILLED MASONRY UNITS AT JAMBS f'm= 2000 PSI
- STEEL (1/8" THK., A36 MIN) AT HEAD OR JAMBS
- ALUMINUM (1/8" THK., 6063-T6 MIN) AT HEAD OR JAMBS
- STEEL IN CONTACT WITH ALUMINUM TO BE PAINTED

NOTE:

THE WOOD BUCKS, CONCRETE AND METAL STRUCTURE SHOWN ON THIS SHEET SHALL BE DESIGNED BY OTHERS AND ARE NOT PART OF THIS APPROVAL. THEY MUST BE CAPABLE OF WITHSTANDING THE LOADS IMPOSED BY THE GLAZING SYSTEM AND TRANSFERRING THEM TO THE BUILDING STRUCTURE.

SEALANTS:

ALL JOINTS AND FRAME CONNECTIONS SHALL BE SEALED WITH ALUMINUM COLOR SEALANT.

ANCHORAGE DETAILS

SEE ANCHORAGE DETAILS SHOWN ON SHEET 103, 104 AND 107 FOR APPLICABLE SUBSTRATE.

drawing no.	date:	JA-2042-24	12-19-24	BS	SA	drawn by:	check by:	REVISION		
								No.	DATE	DESCRIPTION


ECO-NOVO SERIES: 175 SINGLE HUNG WINDOW SYSTEM
(LARGE AND SMALL MISSILE IMPACT RATED)




ECO WINDOW SYSTEMS, LLC
5800 N.W. 80th ST. MEDLEY, FL 33166
TEL: (305) 885-5299 FAX: (305) 885-5902




SEALED: 12/19/2024

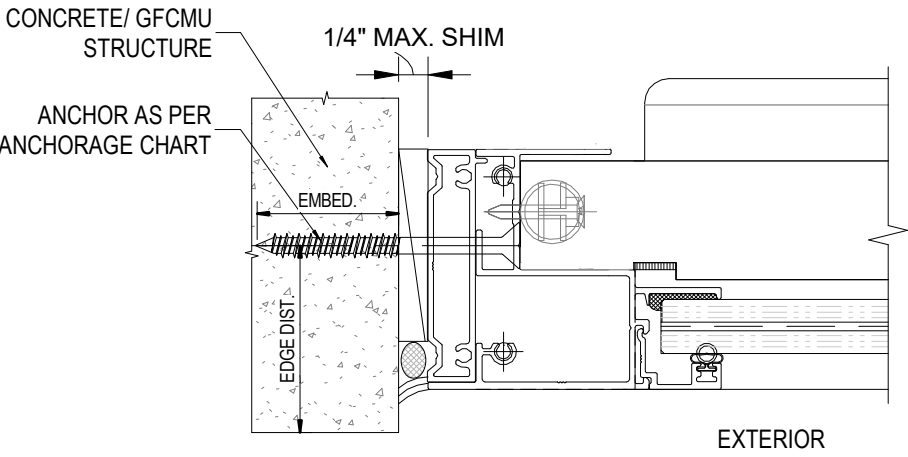


1
107 ANCHORAGE DIRECTLY INTO CONCRETE- WITH FLUSH ADAPTER
NOT TO SCALE

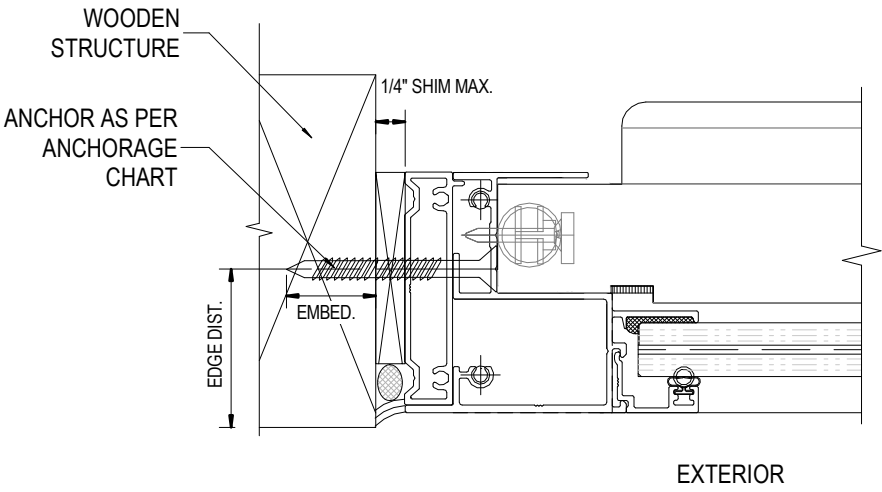


2
107 ANCHORAGE INTO WOODEN STRUCTURE-WITH FLUSH ADAPTER
NOT TO SCALE

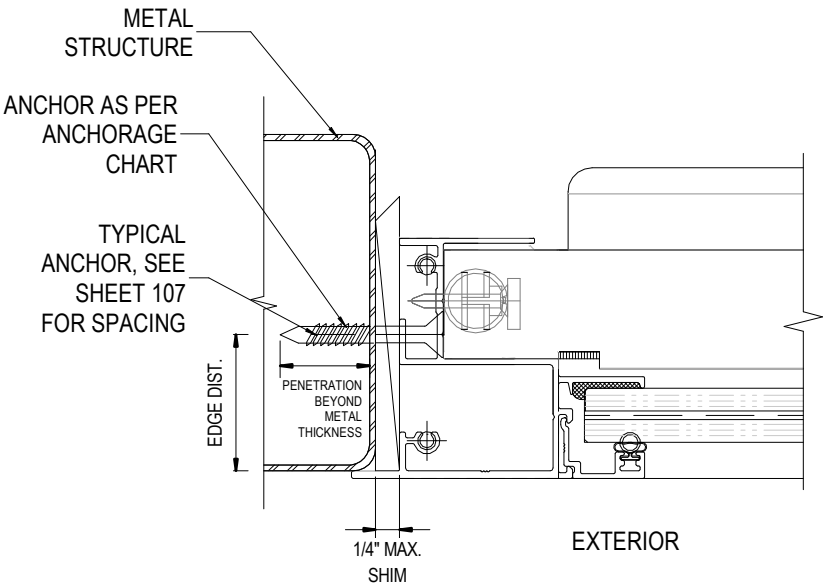


5
107 ANCHORAGE INTO METAL STRUCTURE
NOT TO SCALE

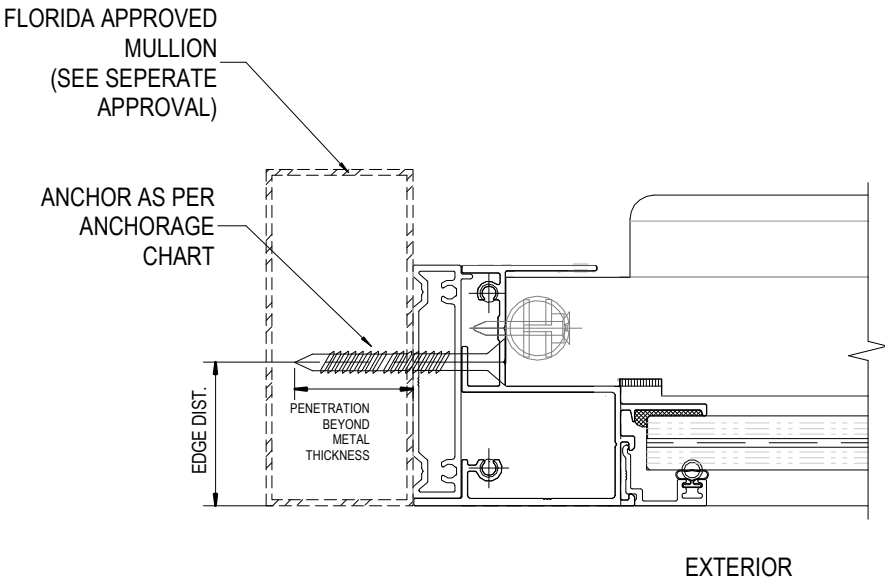

3
107 ANCHORAGE INTO APPROVED MULLION- WITH FLUSH ADAPTER
NOT TO SCALE

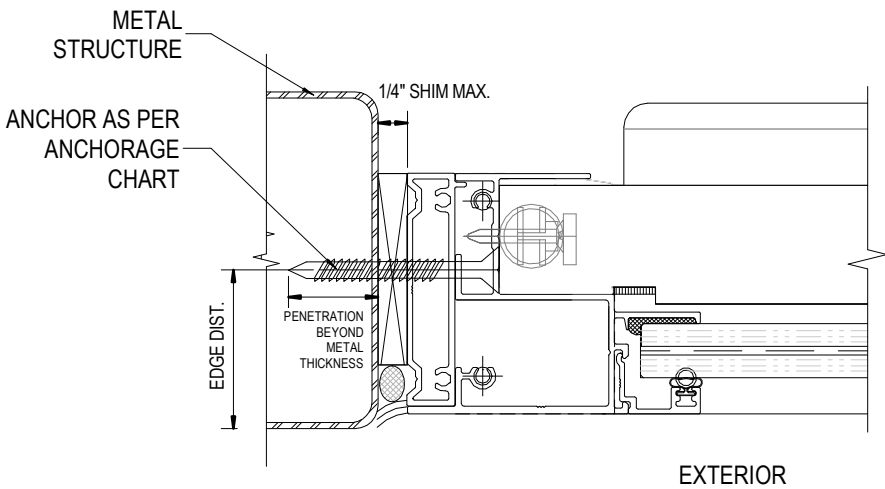

4
107 ANCHORAGE INTO METAL STRUCTURE-WITH FLUSH ADAPTER
NOT TO SCALE

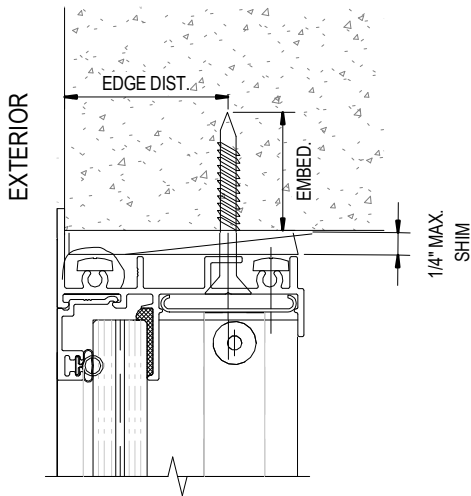

6
107 HEADER ANCHORAGE DIRECTLY INTO CONCRETE
NOT TO SCALE

NOTE:

- FOR MORE ANCHORAGE DETAILS, SEE SECTIONAL DETAILS SHOWN ON SHEET 103 AND 104.
- THE MIN. ANCHOR EMBEDMENT, SPACING, EDGE DISTANE AND SUBSTRATE SHALL BE AS PER SHEET 106



JAVAD AHMAD PE, inc
7875 NW 12th St., Suite 102
Doral, FL 33126
Ph: (305) 424-8001
support@ja-pe.com

CONSULTING • STRUCTURAL DESIGN • FACADES • BUILDING ENVELOPE • SYSTEM DESIGN • PRODUCT APPROVALS

drawing no.	date:	JA-2042-24	12-19-24	REVISION	
				BY	DESCRIPTION
BS	SA				
No.	DATE				

ECO-NOVO SERIES: 175 SINGLE HUNG WINDOW SYSTEM
(LARGE AND SMALL MISSILE IMPACT RATED)




ECO WINDOW SYSTEMS, LLC
5802 N.W. 80th ST., MEDLEY, FL 33166
TEL: (305) 885-5299 FAX: (305) 885-5902




SEALED: 12/19/2024


PARTS LIST

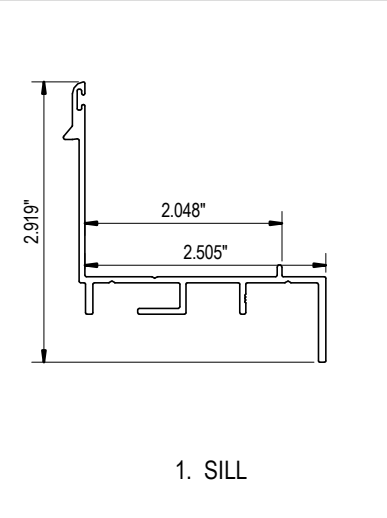



Technical drawing of a Vent Jamb Rail. The drawing shows a cross-section of the rail with a total height dimension of 1.453" and an internal width dimension of 1.059".

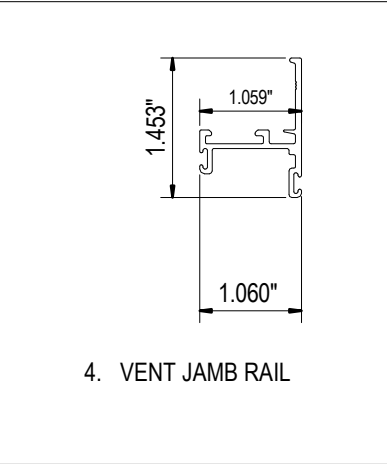




Technical drawing of a Vent Jamb Rail. The drawing shows a cross-section of the rail with a total height dimension of 1.453" and an internal width dimension of 1.059".

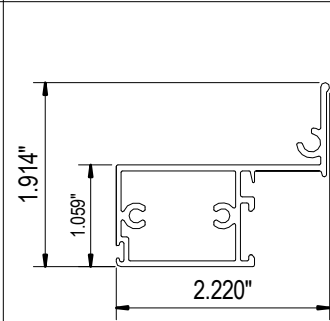


6. VENT BOTTOM RAIL

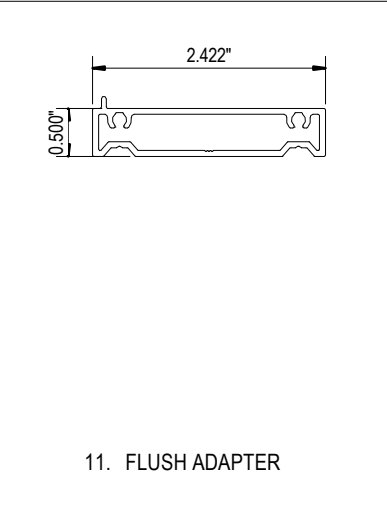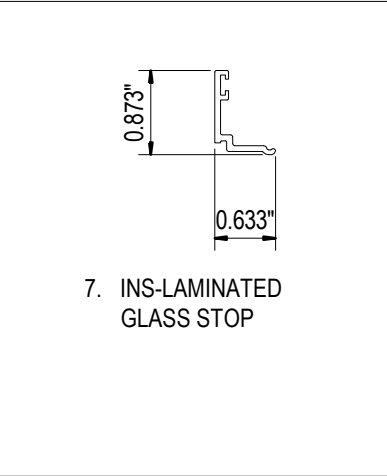




11. FLUSH ADAPTER

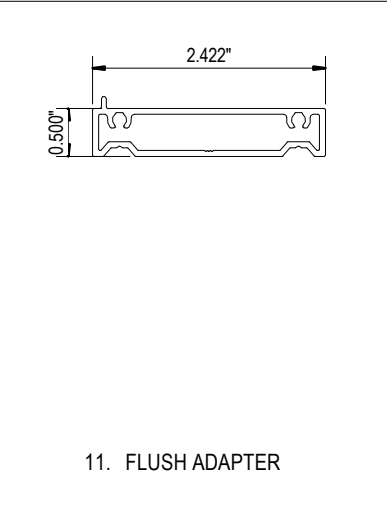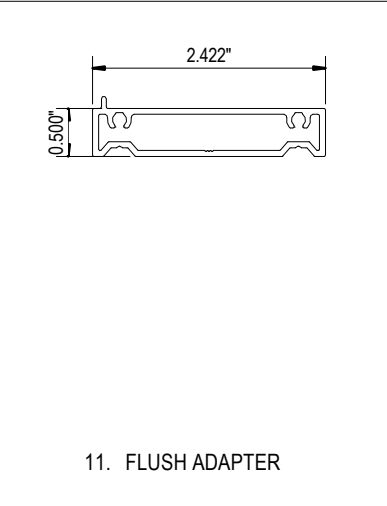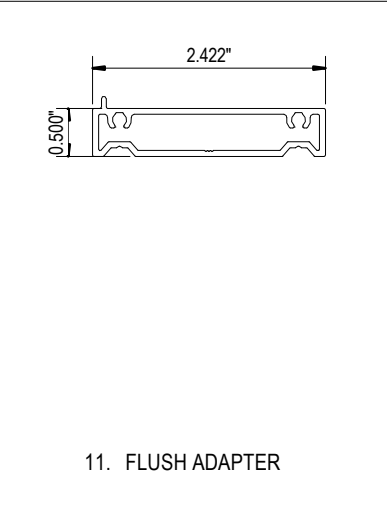

11. FLUSH ADAPTER

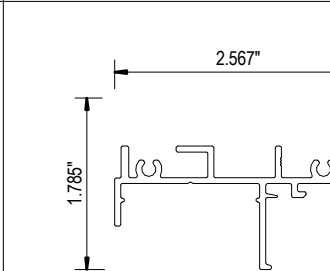


9. FRAME HEAD

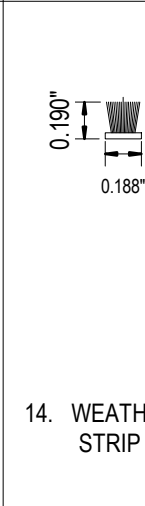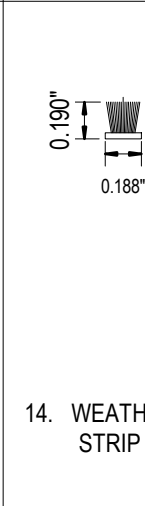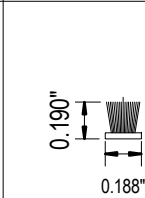

0.190"

0.188"

14. WEATH
STRIP

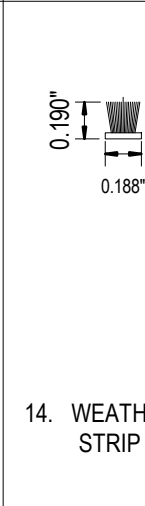

0.190"


0.188"

14. WEATH
STRIP

BILL OF MATERIAL **FL# 4721**

BILL OF MATERIAL **FL# 4721**

ITEM#	PART#	REQD.	LENGTH	DESCRIPTION	MATERIAL
1	E171	1	AS REQD.	SILL	ALLOY 6063-T6
2	E272	1	AS REQD.	JAMB (SH)	ALLOY 6063-T6
3	E273	1	AS REQD.	MEETING RAIL	ALLOY 6063-T6
4	E274	1	AS REQD.	VENT JAMB RAIL	ALLOY 6063-T6
5	E172	1	AS REQD.	VENT TOP RAIL	ALLOY 6063-T6
6	E276	1	AS REQD.	VENT BOTTOM RAIL	ALLOY 6063-T6
7	E278	1	AS REQD.	INS-LAMINATED GLASS STOP	ALLOY 6063-T6
8	E279	1	AS REQD.	LAMINATED GLASS STOP	ALLOY 6063-T6
9	E371	1	AS REQD.	FRAME HEAD	CELCON,BRASS WHEELS,STAINLESS STEEL SHAFT
10	E281	1	AS REQD.	SASH STOP	ALLOY 6063-T6
11	E372	AS REQD.	AS REQD.	FLUSH ADAPTER	ALLOY 6063-T6
12	A274	AS REQD.	AS REQD.	SWEEP LOCK	DIE CAST
13	A275	AS REQD.	AS REQD.	FACE GUIDE	NYLON
14	A281	AS REQD.	AS REQD.	WEATHER STRIP	WOVEN PILE+ POLYP.BACKING
15	A282	AS REQD.	AS REQD.	WEATHER STRIP	WOVEN PILE+ POLYP.BACKING
16	A283	AS REQD.	AS REQD.	BULB GASKET	TPE & POLYPROPYLENE
17	A284	AS REQD.	AS REQD.	BULB GASKET	TPE & POLYPROPYLENE

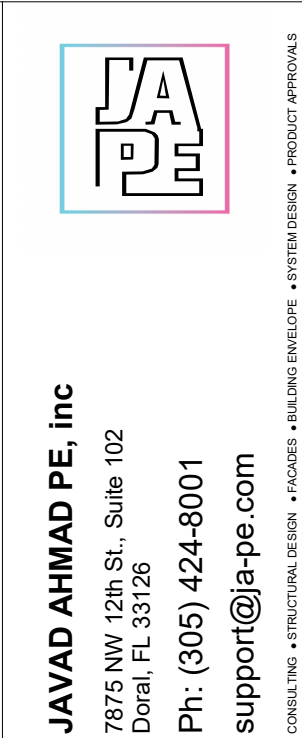

drawing no.	JA-2042-24	drawn by:	BS
date:	12-19-24	check by:	SA
REVISION			
No.	DATE	BY	DESCRIPTION

drawing no.	JA-2042-24	drawn by:	BS
date:	12-19-24	check by:	SA
REVISION			
No.	DATE	BY	DESCRIPTION

drawing no.	JA-2042-24	drawn by:	BS
date:	12-19-24	check by:	SA
REVISION			
No.	DATE	BY	DESCRIPTION


drawing no.	JA-2042-24	drawn by:	BS
date:	12-19-24	check by:	SA
REVISION			
No.	DATE	BY	DESCRIPTION

drawing no.	JA-2042-24	drawn by:	BS
date:	12-19-24	check by:	SA
REVISION			
No.	DATE	BY	DESCRIPTION

**ECO-NOVO SERIES: 175 SINGLE HUNG
WINDOW SYSTEM
(LARGE AND SMALL MISSILE IMPACT RATED)**




**ECO-NOVO SERIES: 175 SINGLE HUNG
WINDOW SYSTEM
(LARGE AND SMALL MISSILE IMPACT RATED)**

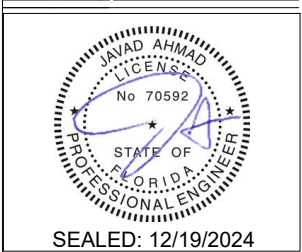


SEALED: 12/19/2024

108	108 OF 109
-----	------------

108	108 OF 109
-----	------------

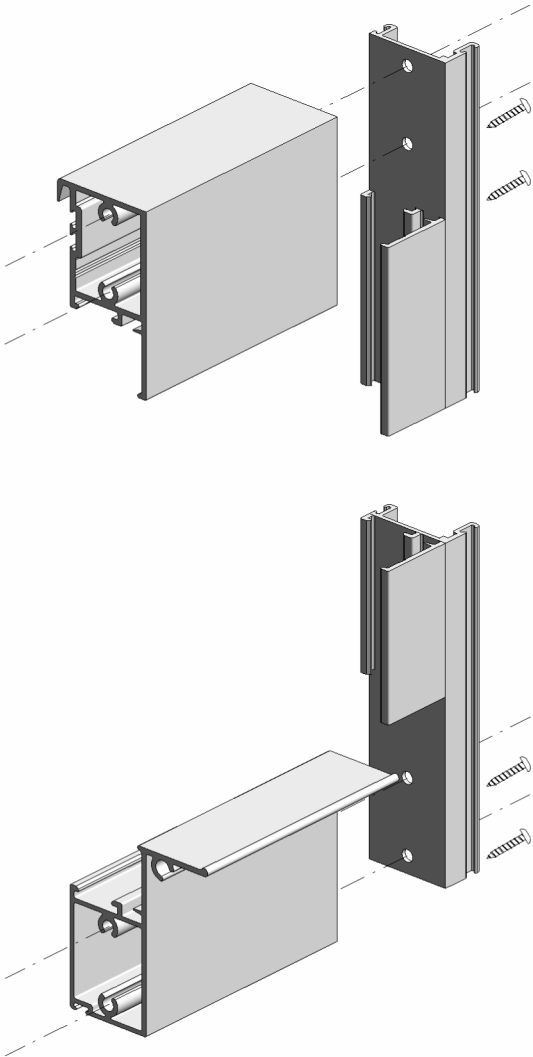

VENT CORNER ASSEMBLY

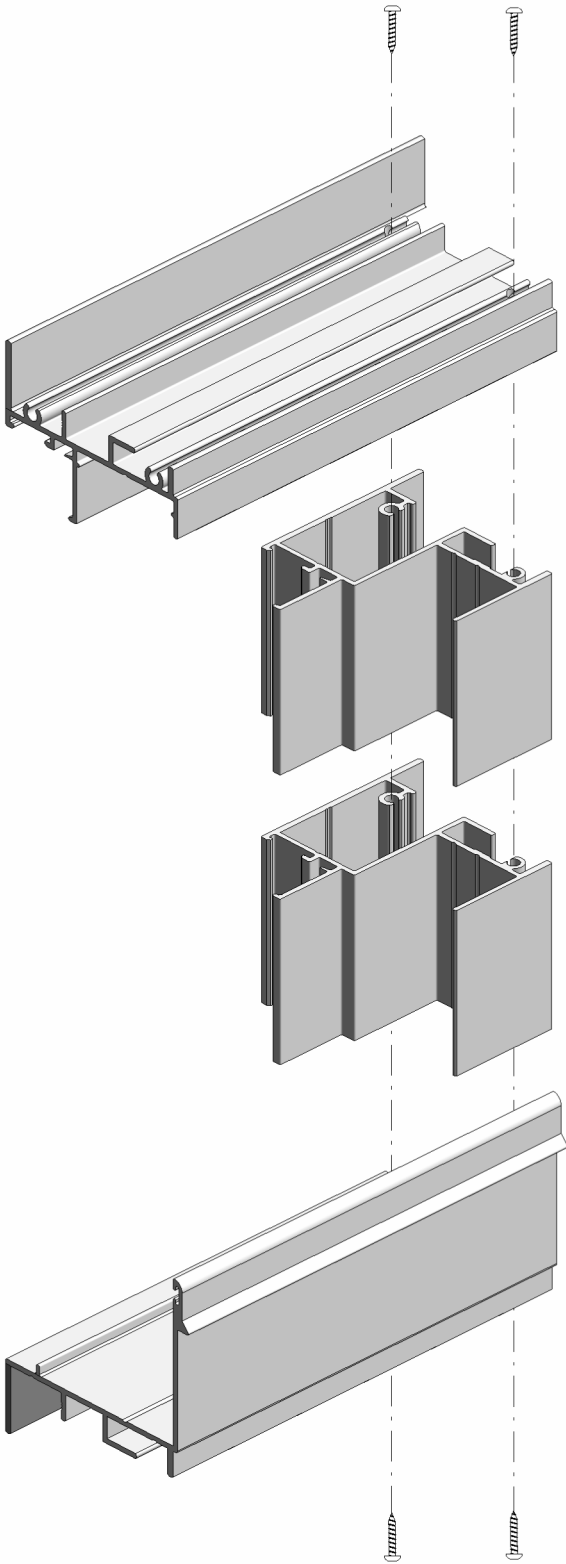

FRAME CORNERS ASSEMBLY



JAVAD AHMAD PE, inc
7875 NW 12th St., Suite 102
Doral, FL 33126
Ph: (305) 424-8001
support@ja-pe.com

CONSULTING • STRUCTURAL DESIGN • FACADES • BUILDING ENVELOPE • SYSTEM DESIGN • PRODUCT APPROVALS

drawing no.	JA-2042-24	drawn by:	BS
date:	12-19-24	check by:	SA
REVISION			
No.	DATE	BY	DESCRIPTION

ECO-NOVO SERIES: 175 SINGLE HUNG
WINDOW SYSTEM
(LARGE AND SMALL MISSILE IMPACT RATED)



ECO WINDOW SYSTEMS, LLC
5802 N.W. 80th ST., MEDLEY, FL 33156
TEL: (305) 885-5299 FAX: (305) 885-5902



SEALED: 12/19/2024