



Product Approval
USER: Public User

[Product Approval Menu](#) > [Product or Application Search](#) > [Application List](#) > **Application Detail**

OFFICE OF THE
SECRETARY

FL #	FL32389-R5								
Application Type	Revision								
Code Version	2023								
Application Status	Approved								
Comments									
Archived	☐								
Product Manufacturer	Eco Window Systems								
Address/Phone/Email	8502 NW 80th Street Suite 103 Medley, FL 33166 (305) 885-5299 carlos.martinez@ecowindowsystems.com								
Authorized Signature	Carlos Martinez carlos.martinez@ecowindowsystems.com								
Technical Representative	Lynn Miller, P.E.								
Address/Phone/Email	1070 Technology Dr N Venice, FL 34275 (941) 486-0100 Ext 21142 lmiller@pgtindustries.com								
Quality Assurance Representative									
Address/Phone/Email									
Category	Windows								
Subcategory	Fixed								
Compliance Method	Evaluation Report from a Florida Registered Architect or a Licensed Florida Professional Engineer ☐ Evaluation Report - Hardcopy Received								
Florida Engineer or Architect Name who developed the Evaluation Report	A. Lynn Miller, P.E.								
Florida License	PE-58705								
Quality Assurance Entity	Keystone Certifications, Inc.								
Quality Assurance Contract Expiration Date	12/31/2032								
Validated By	Steven M. Urich, PE ☒ Validation Checklist - Hardcopy Received								
Certificate of Independence	FL32389_R5_COI_Cert of Independence.pdf								
Referenced Standard and Year (of Standard)	<table> <thead> <tr> <th>Standard</th><th>Year</th></tr> </thead> <tbody> <tr> <td>TAS 201</td><td>1994</td></tr> <tr> <td>TAS 202</td><td>1994</td></tr> <tr> <td>TAS 203</td><td>1994</td></tr> </tbody> </table>	Standard	Year	TAS 201	1994	TAS 202	1994	TAS 203	1994
Standard	Year								
TAS 201	1994								
TAS 202	1994								
TAS 203	1994								
Equivalence of Product Standards Certified By									
Sections from the Code									

Product Approval Method

Method 1 Option D

Date Submitted	10/06/2023
Date Validated	10/09/2023
Date Pending FBC Approval	10/18/2023
Date Approved	12/13/2023
Date Revised	12/13/2024

Summary of Products

FL #	Model, Number or Name	Description
32389.1	Series 70 Aluminum Fixed Window	Impact Resistant, Aluminum Fixed Window
Limits of Use Approved for use in HVHZ: Yes Approved for use outside HVHZ: Yes Impact Resistant: Yes Design Pressure: N/A Other: Please see the enclosed documents for product performance information, anchorage details, and anchor type, size, and spacing information.		Installation Instructions FL32389_R5_II_PW70FPA - LMI REV A.pdf Verified By: A. Lynn Miller, P.E. PE-58705 Created by Independent Third Party: No Evaluation Reports FL32389_R5_AE_ECO_PW70LMI ENG EVAL REV A.pdf Created by Independent Third Party: No
32389.2	Series 70 Aluminum Fixed Window	Non-impact Resistant, Aluminum Fixed Window
Limits of Use Approved for use in HVHZ: Yes Approved for use outside HVHZ: Yes Impact Resistant: No Design Pressure: N/A Other: Please see the enclosed documents for product performance information, anchorage details, and anchor type, size, and spacing information.		Installation Instructions FL32389_R5_II_PW70FPA - NI REV A.pdf Verified By: A. Lynn Miller, P.E. PE-58705 Created by Independent Third Party: No Evaluation Reports FL32389_R5_AE_ECO_PW70NI ENG EVAL REV A.pdf Created by Independent Third Party: No
32389.3	Series 300 Aluminum Fixed Window	Large Missile Impact Resistant, Aluminum Fixed Window
Limits of Use Approved for use in HVHZ: Yes Approved for use outside HVHZ: Yes Impact Resistant: Yes Design Pressure: N/A Other: Please see the enclosed documents for product performance information, anchorage details, and anchor type, size, and spacing information.		Installation Instructions FL32389_R5_II_PW300FPA - LMI REV A2.pdf Verified By: A. Lynn Miller, P.E. PE-58705 Created by Independent Third Party: No Evaluation Reports FL32389_R5_AE_ECO_PW300LMI ENG EVAL REV A.pdf Created by Independent Third Party: No
32389.4	Series 300 Aluminum Fixed Window	Small Missile Impact Resistant, Aluminum Fixed Window
Limits of Use Approved for use in HVHZ: Yes Approved for use outside HVHZ: Yes Impact Resistant: Yes Design Pressure: N/A Other: Please see the enclosed documents for product performance information, anchorage details, and anchor type, size, and spacing information.		Installation Instructions FL32389_R5_II_PW300FPA - SMI REV A2.pdf Verified By: A. Lynn Miller, P.E. PE-58705 Created by Independent Third Party: No Evaluation Reports FL32389_R5_AE_ECO_PW300SMI ENG EVAL REV A.pdf Created by Independent Third Party: No
32389.5	Series 350 Aluminum Fixed Window	Large Missile Impact Resistant, Aluminum Fixed Window
Limits of Use Approved for use in HVHZ: Yes Approved for use outside HVHZ: Yes Impact Resistant: Yes Design Pressure: N/A Other: Please see the enclosed documents for product performance information, anchorage details, and anchor type, size, and spacing information.		Installation Instructions FL32389_R5_II_PW350FPA - LMI REV A2.pdf Verified By: A. Lynn Miller, P.E. PE-58705 Created by Independent Third Party: No Evaluation Reports FL32389_R5_AE_ECO_PW350LMI ENG EVAL REV A.pdf Created by Independent Third Party: No
32389.6	Series 350 Aluminum Fixed Window	Small Missile Impact Resistant, Aluminum Fixed Window

Limits of Use Approved for use in HVHZ: Yes Approved for use outside HVHZ: Yes Impact Resistant: Yes Design Pressure: N/A Other: Please see the enclosed documents for product performance information, anchorage details, and anchor type, size, and spacing information.		Installation Instructions FL32389_R5_II_PW350FPA - SMI REV A2.pdf Verified By: A. Lynn Miller, P.E. PE-58705 Created by Independent Third Party: No Evaluation Reports FL32389_R5_AE_ECO_PW350SMI ENG EVAL REV A.pdf Created by Independent Third Party: No
32389.7	Series 550 Aluminum Fixed Window	Large Missile Impact Resistant, Aluminum Fixed Window
Limits of Use Approved for use in HVHZ: Yes Approved for use outside HVHZ: Yes Impact Resistant: Yes Design Pressure: N/A Other: Please see the enclosed documents for product performance information, anchorage details, and anchor type, size, and spacing information.		Installation Instructions FL32389_R5_II_PW550FPA - LMI REV A2.pdf Verified By: A. Lynn Miller, P.E. PE-58705 Created by Independent Third Party: No Evaluation Reports FL32389_R5_AE_ECO_PW550LMI ENG EVAL REV A.pdf Created by Independent Third Party: No
32389.8	Series 550 Aluminum Fixed Window	Small Missile Impact Resistant, Aluminum Fixed Window
Limits of Use Approved for use in HVHZ: Yes Approved for use outside HVHZ: Yes Impact Resistant: Yes Design Pressure: N/A Other: Please see the enclosed documents for product performance information, anchorage details, and anchor type, size, and spacing information.		Installation Instructions FL32389_R5_II_PW550FPA - SMI REV A2.pdf Verified By: A. Lynn Miller, P.E. PE-58705 Created by Independent Third Party: No Evaluation Reports FL32389_R5_AE_ECO_PW550SMI ENG EVAL REV A.pdf Created by Independent Third Party: No
32389.9	Series 610 Aluminum Fixed Window	Impact Resistant, Aluminum Fixed Window
Limits of Use Approved for use in HVHZ: Yes Approved for use outside HVHZ: Yes Impact Resistant: Yes Design Pressure: N/A Other: Please see the enclosed documents for product performance information, anchorage details, and anchor type, size, and spacing information.		Installation Instructions FL32389_R5_II_PW610FSFPA - LMI REV A.pdf Verified By: A. Lynn Miller, P.E. PE-58705 Created by Independent Third Party: No Evaluation Reports FL32389_R5_AE_ECO_PW610FSLMI ENG EVAL REV A.pdf Created by Independent Third Party: No
32389.10	Series 620 Aluminum Fixed Window	Impact Resistant, Aluminum Fixed Window
Limits of Use Approved for use in HVHZ: Yes Approved for use outside HVHZ: Yes Impact Resistant: Yes Design Pressure: N/A Other: Please see the enclosed documents for product performance information, anchorage details, and anchor type, size, and spacing information.		Installation Instructions FL32389_R5_II_PW620FSFPA - LMI REV A.pdf Verified By: A. Lynn Miller, P.E. PE-58705 Created by Independent Third Party: No Evaluation Reports FL32389_R5_AE_ECO_PW620FSLMI ENG EVAL REV A.pdf Created by Independent Third Party: No

[Back](#)
[Next](#)




Contact Us :: [2601 Blair Stone Road, Tallahassee FL 32399](#) Phone: 850-487-1824

The State of Florida is an AA/EEO employer. [Copyright 2007-2013 State of Florida](#). :: [Privacy Statement](#) :: [Accessibility Statement](#) :: [Refund Statement](#)

Under Florida law, email addresses are public records. If you do not want your e-mail address released in response to a public-records request, do not send electronic mail to this entity. Instead, contact the office by phone or by traditional mail. If you have any questions, please contact 850.487.1395. *Pursuant to Section 455.275(1), Florida Statutes, effective October 1, 2012, licensees licensed under Chapter 455, F.S. must provide the Department with an email address if they have one. The emails provided may be used for official communication with the licensee. However email addresses are public record. If you do not wish to supply a personal address, please provide the Department with an email address which can be made available to the public. To determine if you are a licensee under Chapter 455, F.S., please click [here](#).

Product Approval Accepts:



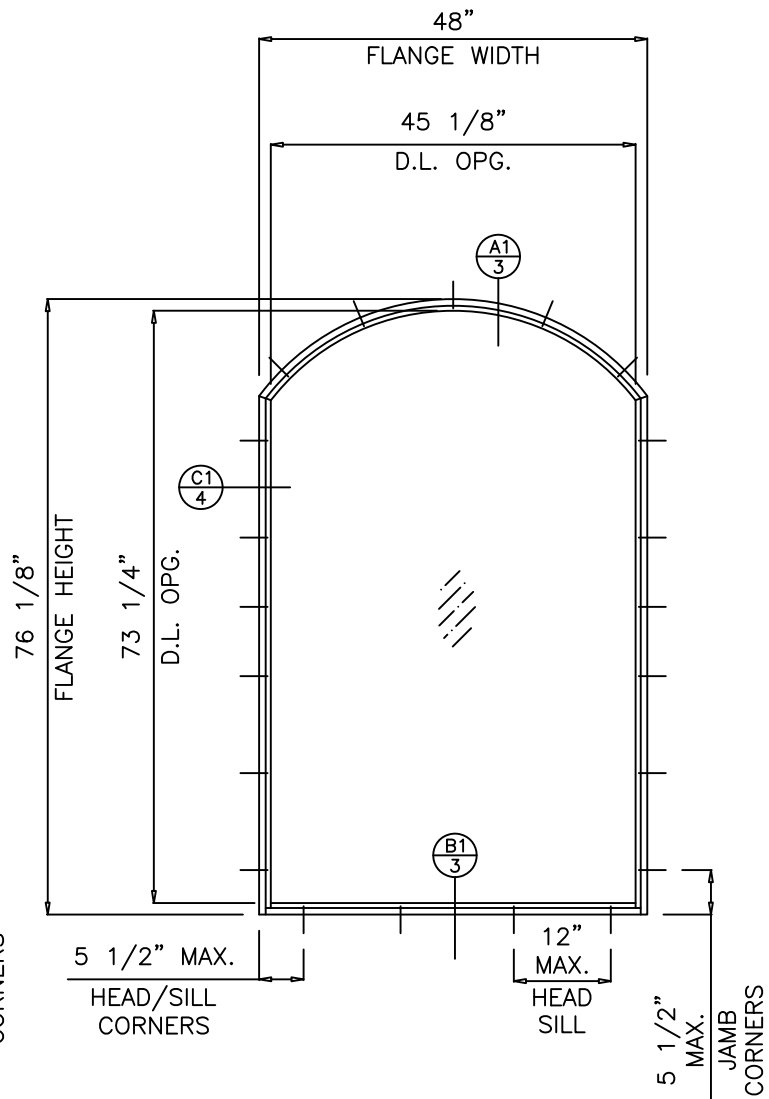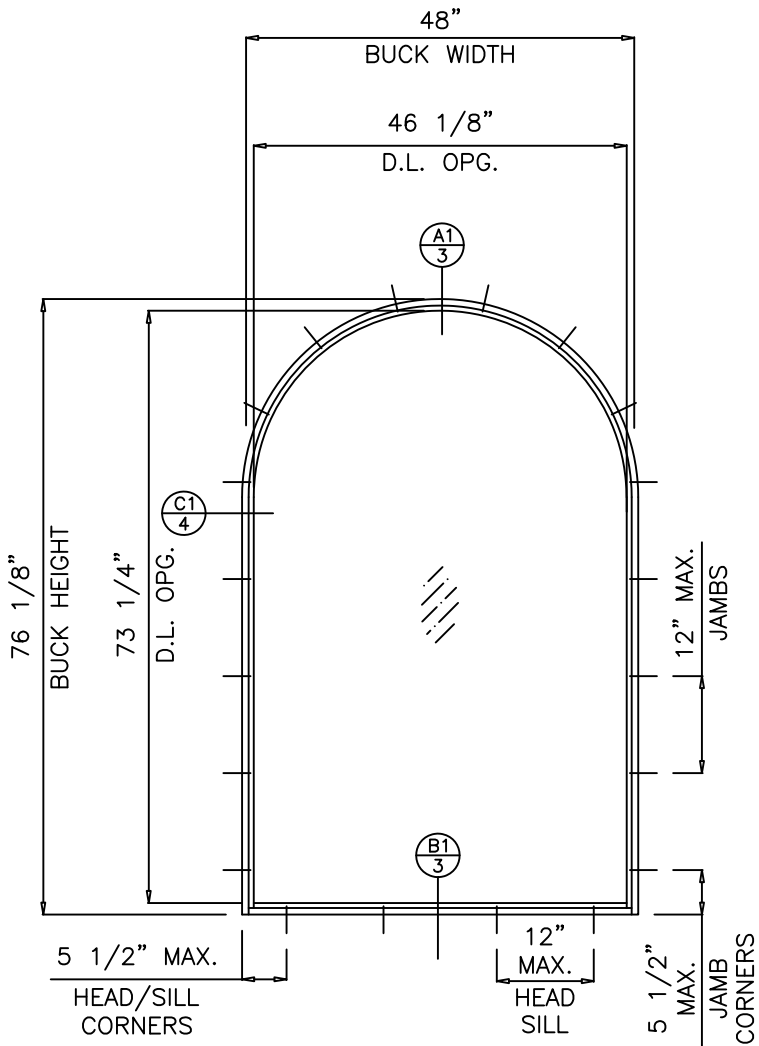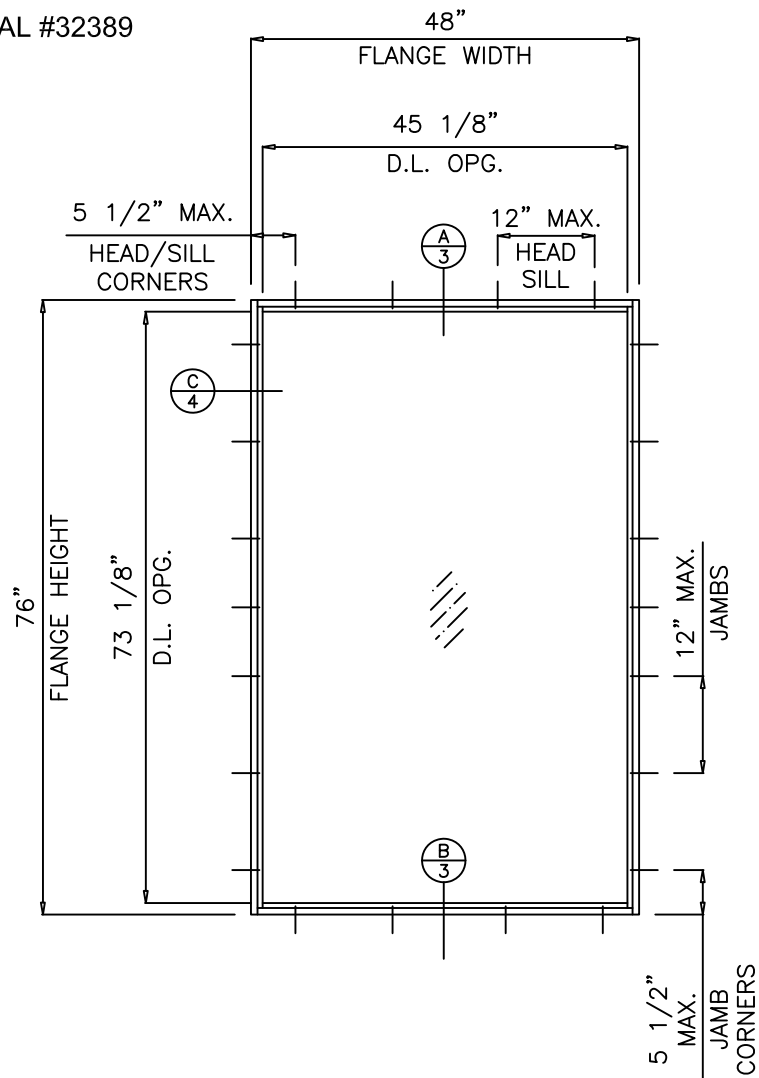

TYPICAL ELEVATION

(TESTED UNITS)

THESE WINDOWS ARE RATED FOR LARGE & SMALL MISSILE IMPACT.
SHUTTERS ARE NOT REQUIRED.

ALL TEMPERED AND/OR LAMINATED GLASS OPTIONS IN THIS APPROVAL HAVE BEEN CERTIFIED BY THE SGCC FOR COMPLIANCE TO ANSI Z97.1, CLASS A AND CPSC 16 CFR 1201, CATEGORY II. THIS INCLUDES LAMINATED GLASS THAT IS MANUFACTURED WITH ANNEALED GLASS PLIES. FOR APPLICATIONS WHERE THE WINDOW IS BEING USED AS A GUARD, HEAT STRENGTHENED OR TEMPERED LAMINATED GLASS MUST BE USED.

SERIES-70
ALUMINUM FIXED WINDOW

DESIGN LOAD RATINGS FOR THESE WINDOWS TO BE AS PER CHARTS SHOWN IN SHEET 2.

APPROVAL APPLIES TO SINGLE UNITS OR SIDE BY SIDE COMBINATIONS OF FIX./FIX. OR FIXED WITH OTHER WINDOW TYPES IN MODULES OF TWO OR MORE WINDOWS USING F.B.C. APPROVED MULLIONS IN BETWEEN. LOWER DESIGN PRESSURE FROM WINDOWS OR MULLION APPROVAL WILL APPLY TO ENTIRE SYSTEM.

THIS PRODUCT HAS BEEN DESIGNED AND TESTED TO COMPLY WITH THE REQUIREMENTS OF THE FLORIDA BUILDING CODE INCLUDING HIGH VELOCITY HURRICANE ZONE (HVHZ).

1BY OR 2BY WOOD BUCKS & BUCK FASTENERS BY OTHERS, MUST BE DESIGNED AND INSTALLED ADEQUATELY TO TRANSFER APPLIED PRODUCT LOADS TO THE BUILDING STRUCTURE

ANCHORS SHALL BE CORROSION RESISTANT, SPACED AS SHOWN ON DETAILS AND INSTALLED PER MANUF'S INSTRUCTIONS. SPECIFIED EMBEDMENT TO BASE MATERIAL SHALL BE BEYOND WALL DRESSING OR STUCCO.

A LOAD DURATION INCREASE IS USED IN DESIGN OF ANCHORS INTO WOOD ONLY.


ALL SHIMS TO BE HIGH IMPACT, NON-METALLIC AND NON-COMPRESSIBLE.


MATERIALS INCLUDING BUT NOT LIMITED TO STEEL/METAL SCREWS, THAT COME INTO CONTACT WITH OTHER DISSIMILAR MATERIALS SHALL MEET THE REQUIREMENTS OF THE FLORIDA BLDG. CODE & ADOPTED STANDARDS.

THIS PRODUCT APPROVAL IS GENERIC AND DOES NOT PROVIDE INFORMATION FOR A SITE SPECIFIC PROJECT, i.e. LIFE SAFETY OF THIS PRODUCT, ADEQUACY OF STRUCTURE RECEIVING THIS PRODUCT AND SEALING AROUND OPENING FOR WATER INFILTRATION RESISTANCE ETC. CONDITIONS NOT SHOWN IN THIS DRAWING ARE TO BE ANALYZED SEPARATELY, AND TO BE REVIEWED BY BUILDING OFFICIAL

DESIGN LOAD SHOWN ARE BASED ON 'ALLOWABLE STRESS DESIGN (ASD)'.


Revision:
ADDED EQUAL LEG ADAPTER, REVISED TABLE FORMAT, ADDED DP TABLE ROUNDING, ANSI Z97.1, AND ANCHOR HEAD TYPE NOTES, REMOVED SILICONE AND BACKSTOP ON INSTALL DETAIL

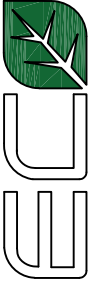 ECO WINDOW SYSTEMS, LLC. 8502 N.W. 80th ST. MEDLEY, FL 33166 TEL. (305) 885-5299 FAX. (305) 885-5902		Title		2/10/2022	
		Series-70 ALUMINUM FIXED WINDOW (L.M.I.)		Date	
		GENERAL INFORMATION & ELEVATIONS		By HONG C.	
		Series Desc.		Drawn	
Series		SHEET	1 OF 6	DWG No.	PW70LM-FPA
		SERIES 70			Rev.
					A

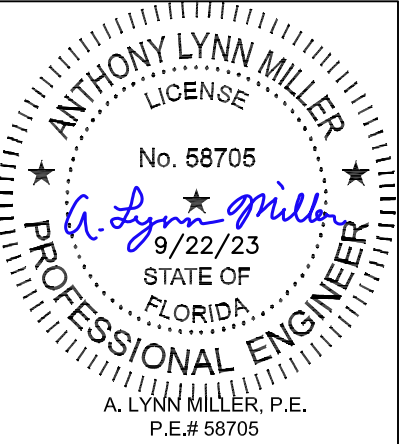


Design Load Capacity - PSF														
5/16" Lam. Glass		Window Length (in.)												
		26"	38-3/8"	48"	50-5/8"	56"	60"	63"	72"	76"	78"	84"	96"	104"
Window Width (in.)	19-1/8"	+/-60.0	+/-60.0	+/-60.0	+/-60.0	+/-60.0	+/-60.0	+/-60.0	+/-60.0	+/-60.0	+/-60.0	+/-60.0	+/-60.0	+/-60.0
	24"	+/-60.0	+/-60.0	+/-60.0	+/-60.0	+/-60.0	+/-60.0	+/-60.0	+/-60.0	+/-60.0	+/-60.0	+/-60.0	+/-60.0	+/-60.0
	26-1/2"	+/-60.0	+/-60.0	+/-60.0	+/-60.0	+/-60.0	+/-60.0	+/-60.0	+/-60.0	+/-60.0	+/-60.0	+/-60.0	+/-60.0	+/-60.0
	30"	+/-60.0	+/-60.0	+/-60.0	+/-60.0	+/-60.0	+/-60.0	+/-60.0	+/-60.0	+/-60.0	+/-60.0	+/-60.0	+/-60.0	+/-60.0
	32"	+/-60.0	+/-60.0	+/-60.0	+/-60.0	+/-60.0	+/-60.0	+/-60.0	+/-60.0	+/-60.0	+/-60.0	+/-60.0	+/-60.0	+/-60.0
	36"	+/-60.0	+/-60.0	+/-60.0	+/-60.0	+/-60.0	+/-60.0	+/-60.0	+/-60.0	+/-60.0	+/-60.0	+/-60.0	+/-60.0	
	37"	+/-60.0	+/-60.0	+/-60.0	+/-60.0	+/-60.0	+/-60.0	+/-60.0	+/-60.0	+/-60.0	+/-60.0	+/-60.0		
	42"	+/-60.0	+/-60.0	+/-60.0	+/-60.0	+/-60.0	+/-60.0	+/-60.0	+/-60.0	+/-60.0	+/-60.0	+/-60.0		
	48"	+/-60.0	+/-60.0	+/-60.0	+/-60.0	+/-60.0	+/-60.0	+/-60.0	+/-60.0	+/-60.0				
	53-1/8"	+/-60.0	+/-60.0	+/-60.0	+/-56.9	+/-54.2	+/-54.2	+/-54.2						
	54"	+/-60.0	+/-60.0	+/-60.0	+/-53.3	+/-53.3	+/-53.3							
	60"	+/-60.0	+/-60.0	+/-60.0	+/-48.0	+/-48.0	+/-48.0							

FOR SIZES NOT SHOWN, ROUND UP TO THE NEXT AVAILABLE WIDTH OR LENGTH DIMENSION SHOWN ON THE TABLE.


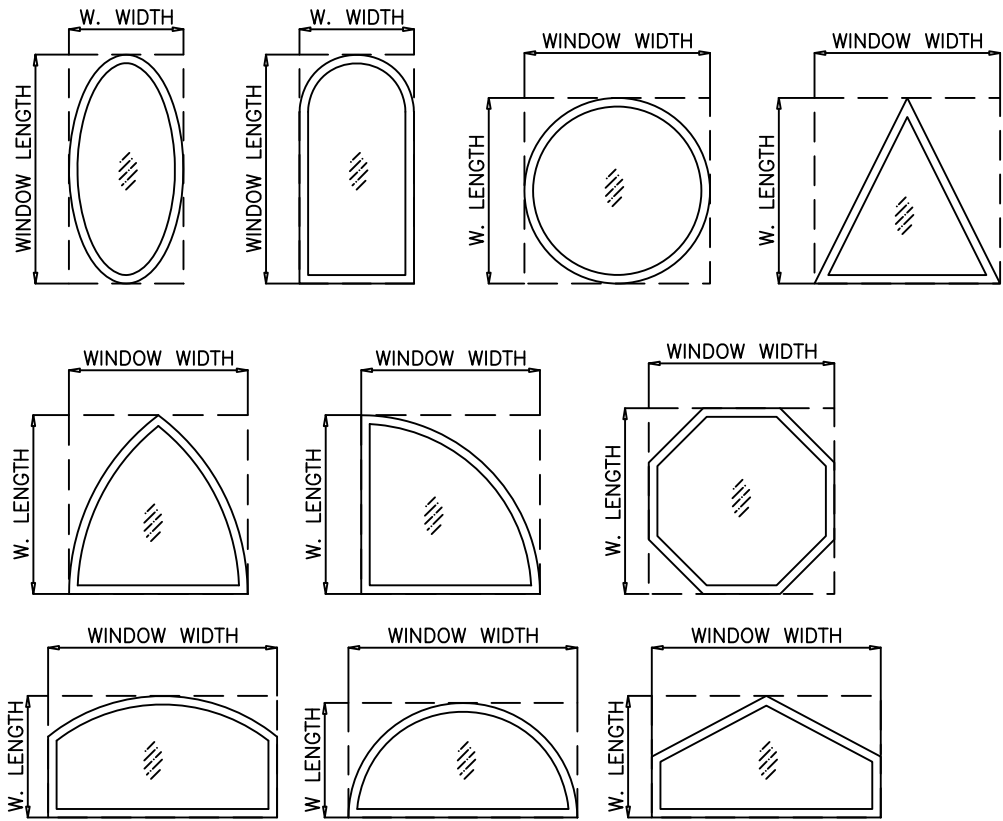


ALLOWABLE LOADS FOR ALTERNATE SHAPES AS SHOWN ABOVE OR SIMILAR CAN BE VERIFIED BY INSCRIBING PICTURE WINDOW SHAPE WITHIN SQUARE OR RECTANGLE AS SHOWN IN DOTTED LINES AND OBTAINING ALLOWABLE LOADS FROM THOSE SHAPES.

NOTE:
GLASS CAPACITIES ON THIS SHEET ARE
BASED ON ASTM E1300-09 (3 SEC. GUSTS)

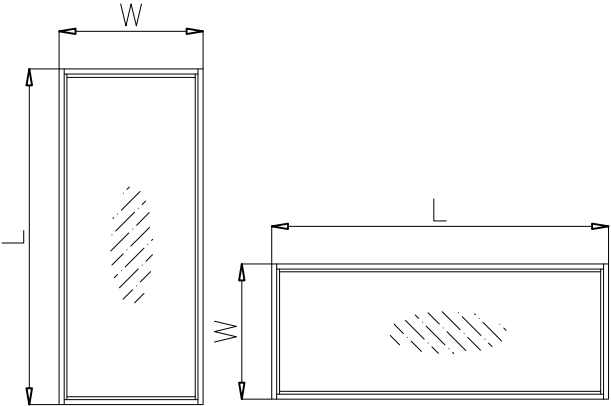





NOTE:
WIDTH AND LENGTH DIMENSIONS CAN BE
ORIENTED VERTICALLY OR HORIZONTALLY
AS SHOWN ABOVE.

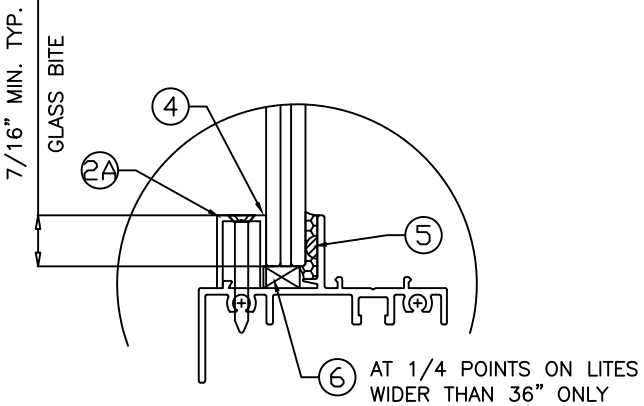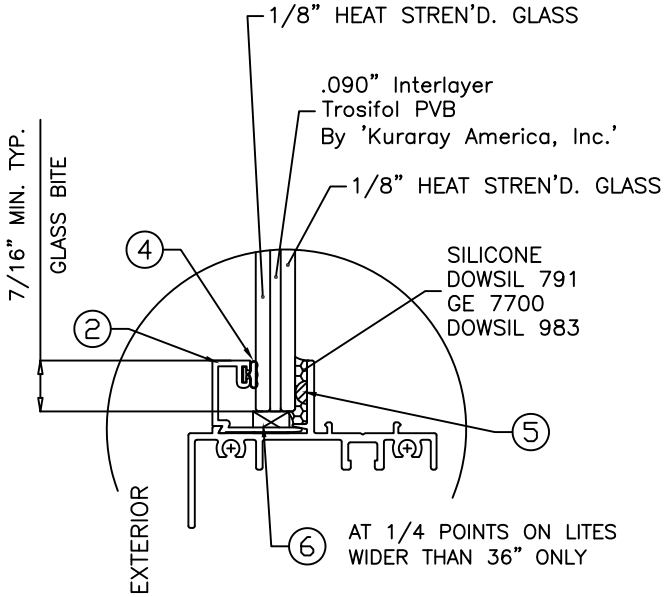

GLAZING DETAILS
5/16" OVERALL LAM. GLASS

Revision:
ADDED EQUAL LEG ADAPTER, REVISED TABLE FORMAT, ADDED DP TABLE ROUNDING, ANSI Z97.1, AND ANCHOR HEAD TYPE NOTES, REMOVED SILICONE AND BACKSTOP ON INSTALL DETAIL

 ECO WINDOW SYSTEMS, LLC. 8502 N.W. 80th ST. MEDLEY, FL 33166 TEL. (305) 885-5299 FAX. (305) 885-5902				PREPARED BY A. LYNN MILLER 1070 TECHNOLOGY DRIVE N. VENICE, FL 34275 (941) 480-1600			
ECO WINDOW SYSTEMS, LLC. 8502 N.W. 80th ST. MEDLEY, FL 33166 TEL. (305) 885-5299 FAX. (305) 885-5902				REGISTRATION #29296			
Title		SERIES-70 ALUMINUM FIXED WINDOW (L.M.I.)		Date	2/10/2022		
Series Desc.		DESIGN LOADS & GLASS TYPE		Drawn By	HONG C.		
Series		SERIES 70	2 OF 6	DWG No.	PW70LM-FPA		Rev. A
Sheet							

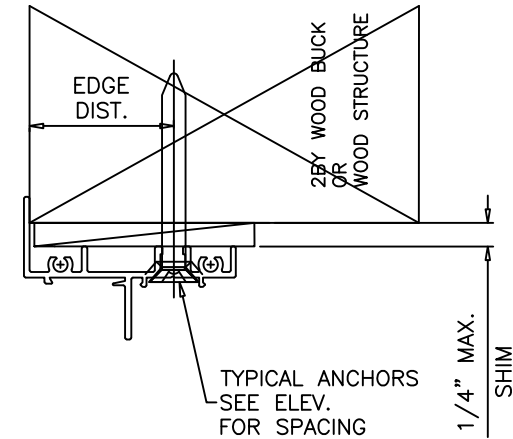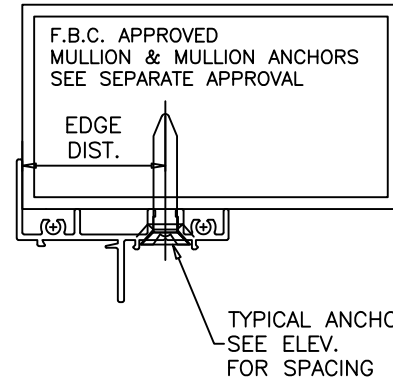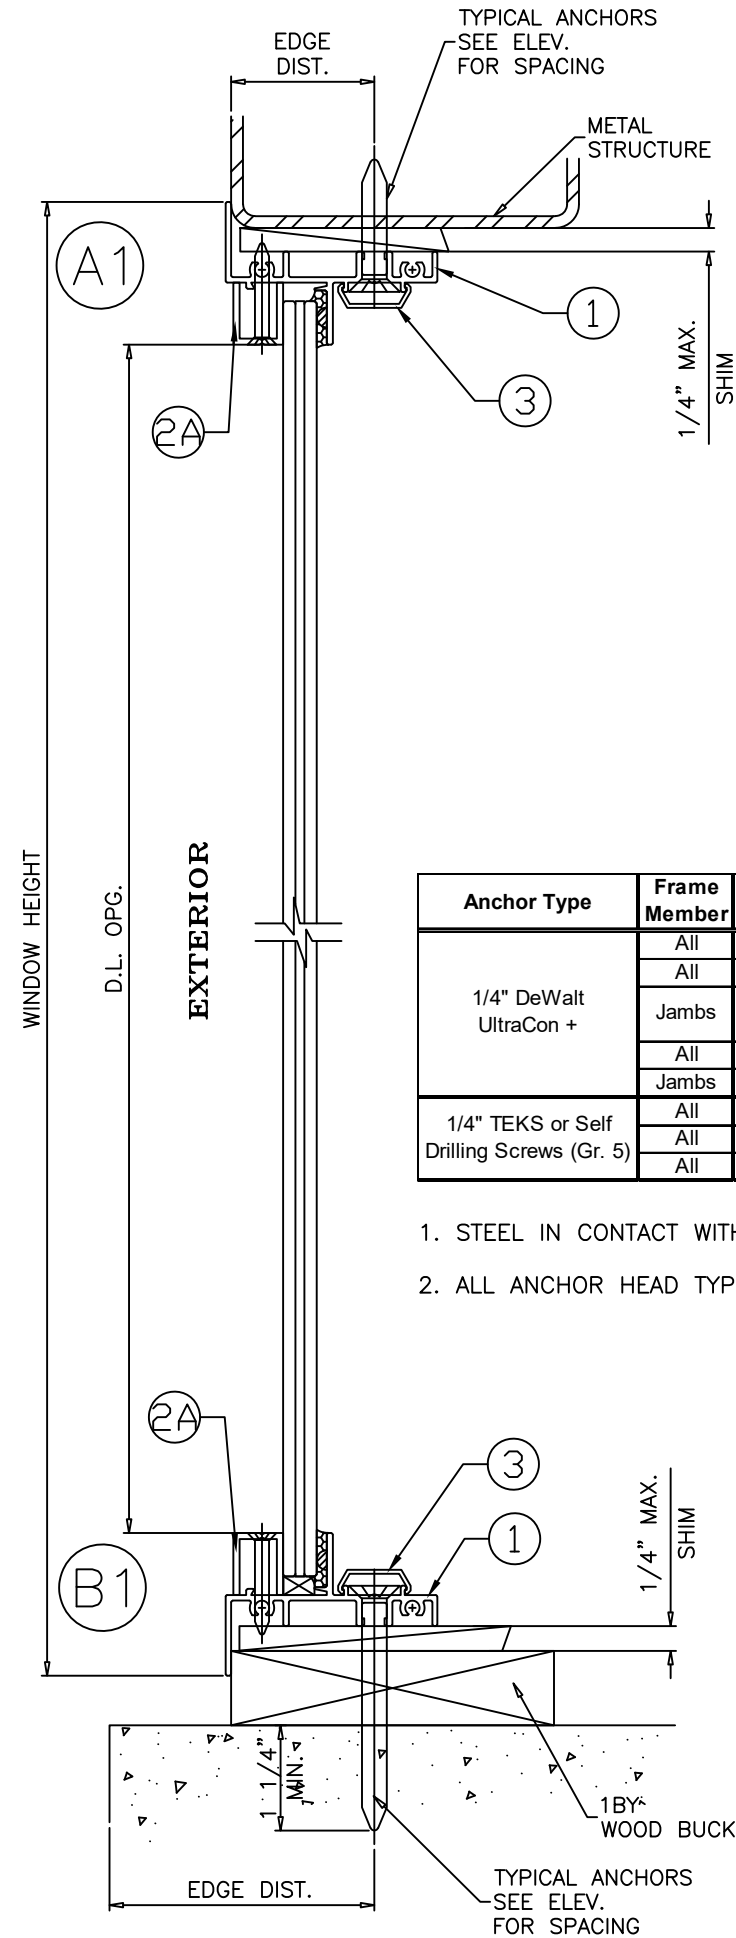
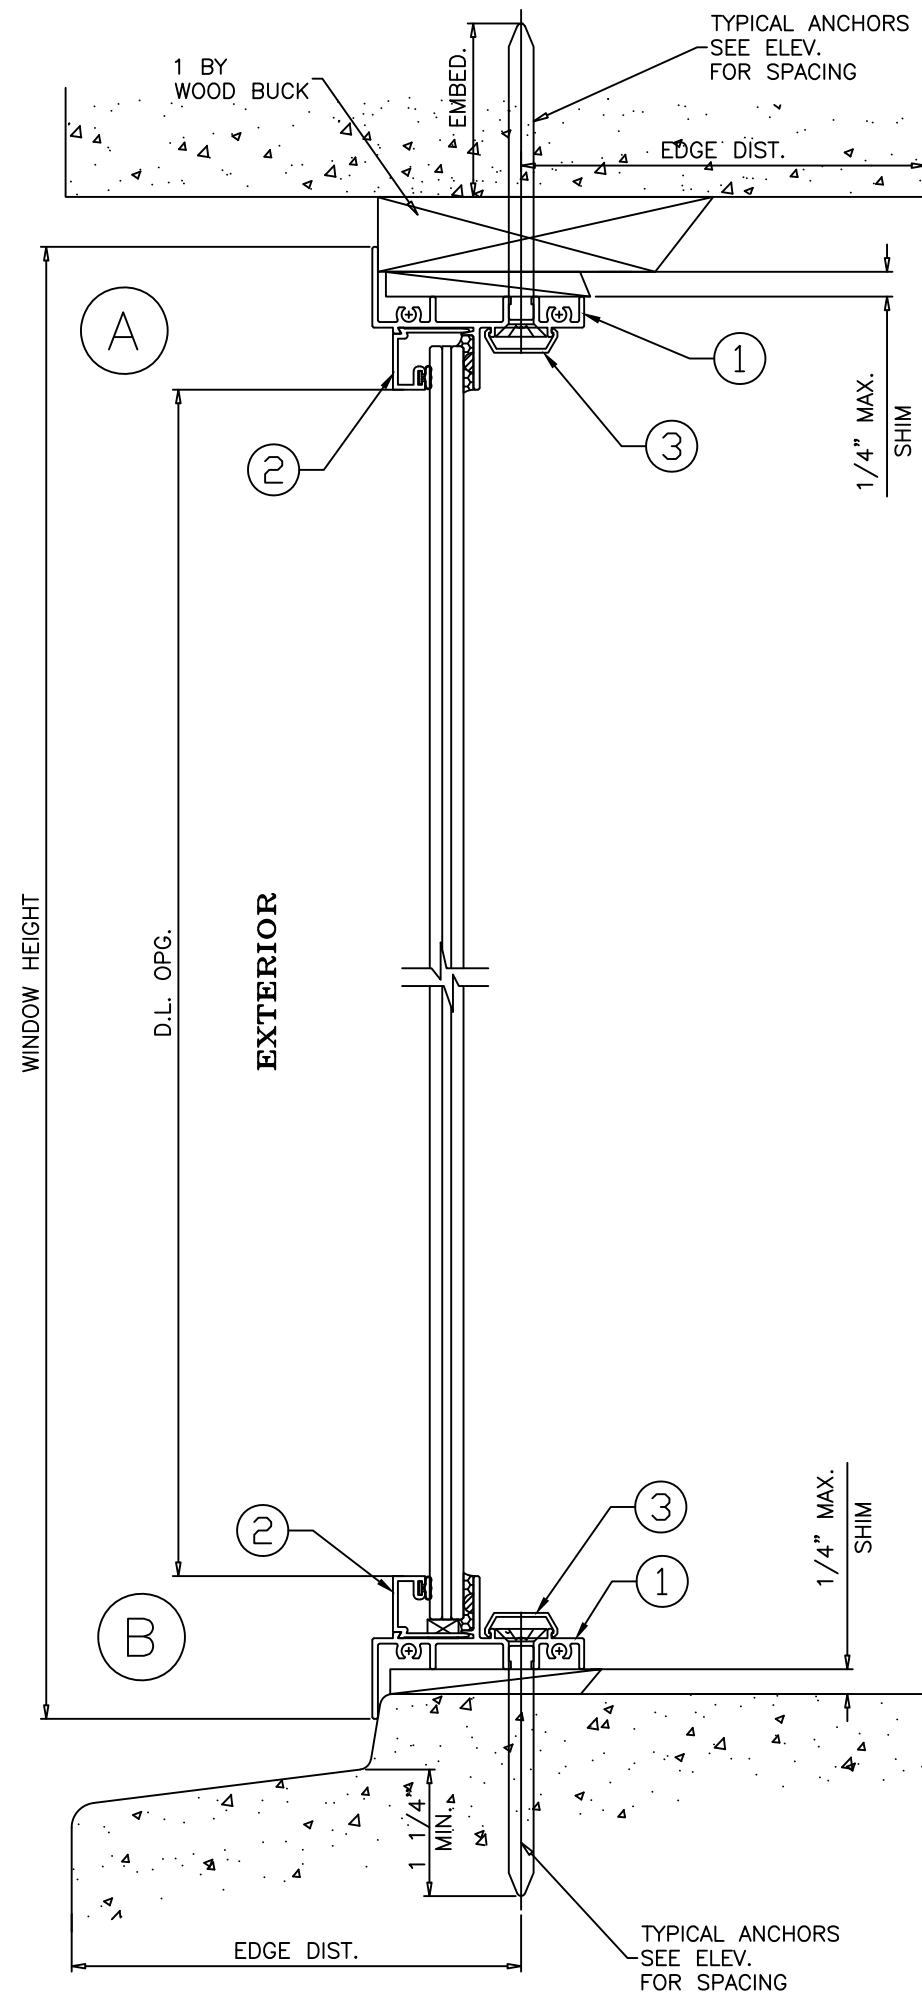


WOOD BUCKS AND METAL STRUCTURE NOT BY 'ECO WDW.' MUST SUSTAIN LOADS IMPOSED BY GLAZING SYSTEM AND TRANSFER THEM TO THE BUILDING STRUCTURE.

TYPICAL ANCHORS: SEE ELEV. FOR SPACING


Anchor Type	Frame Member	Substrate	Min. Edge Distance	Min. Embedment or Metal Thickness
1/4" DeWalt UltraCon +	All	Southern Pine (SG = 0.55)	1"	1-1/2"
	All	Thru 1BY Buck into Concrete (min. 3 ksi)	2-1/2"	1-1/4"
	Jambs	Thru 1BY Buck into Hollow or Filled Block (ASTM C90, min. 2 ksi)	2-1/2"	1-1/4"
	All	Concrete (min. 3ksi)	2-1/2"	1-1/4"
	Jambs	Hollow or Filled Block (ASTM C90, min. 2 ksi)	2-1/2"	1-1/4"
1/4" TEKS or Self Drilling Screws (Gr. 5)	All	F.B.C Approved Mullions	3/4"	(3) Threads min. beyond metal thickness
	All	Aluminum 1/8" Thk. Min. (6063-T5)	3/4"	(3) Threads min. beyond metal thickness
	All	Steel 1/8" Thk. Min. (min. 36 ksi)	3/4"	(3) Threads min. beyond metal thickness

1. STEEL IN CONTACT WITH ALUMINUM TO BE PLATED OR PAINTED
2. ALL ANCHOR HEAD TYPES ARE ACCEPTABLE

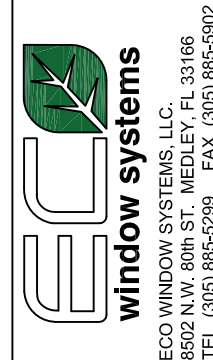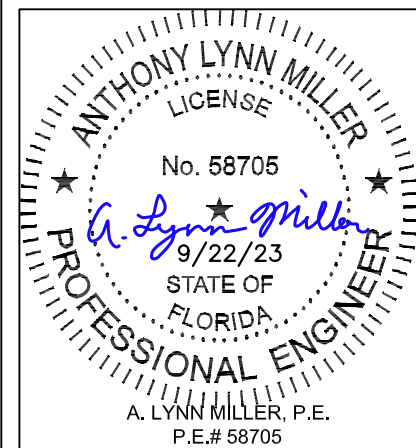



 window systems			PREPARED BY A. LYNN MILLER 1070 TECHNOLOGY DRIVE N. VENICE, FL 34275 (941) 480-1600			REGISTRATION #29296		2/10/2022		Rev. A	
ECO WINDOW SYSTEMS, LLC. 88502 N.W. 80th ST. MEDLEY, FL 33166 TEL. (305) 885-5299 FAX. (305) 885-5902			SERIES-70 ALUMINUM FIXED WINDOW (L.M.I.)			HONG C.		Date		A	
VERTICAL SECTION DETAILS & ANCHORS			Dwg No.		PW70LM-FPA		By		Rev.		
SERIES 70			3 OF 6		Sheet		HONG C.		A		

Revision:
ADDED EQUAL LEG ADAPTER, REVISED TABLE FORMAT, ADDED DP TABLE ROUNDING, ANSI Z97.1, AND ANCHOR HEAD TYPE NOTES, REMOVED SILICONE AND BACKSTOP ON INSTALL DETAIL

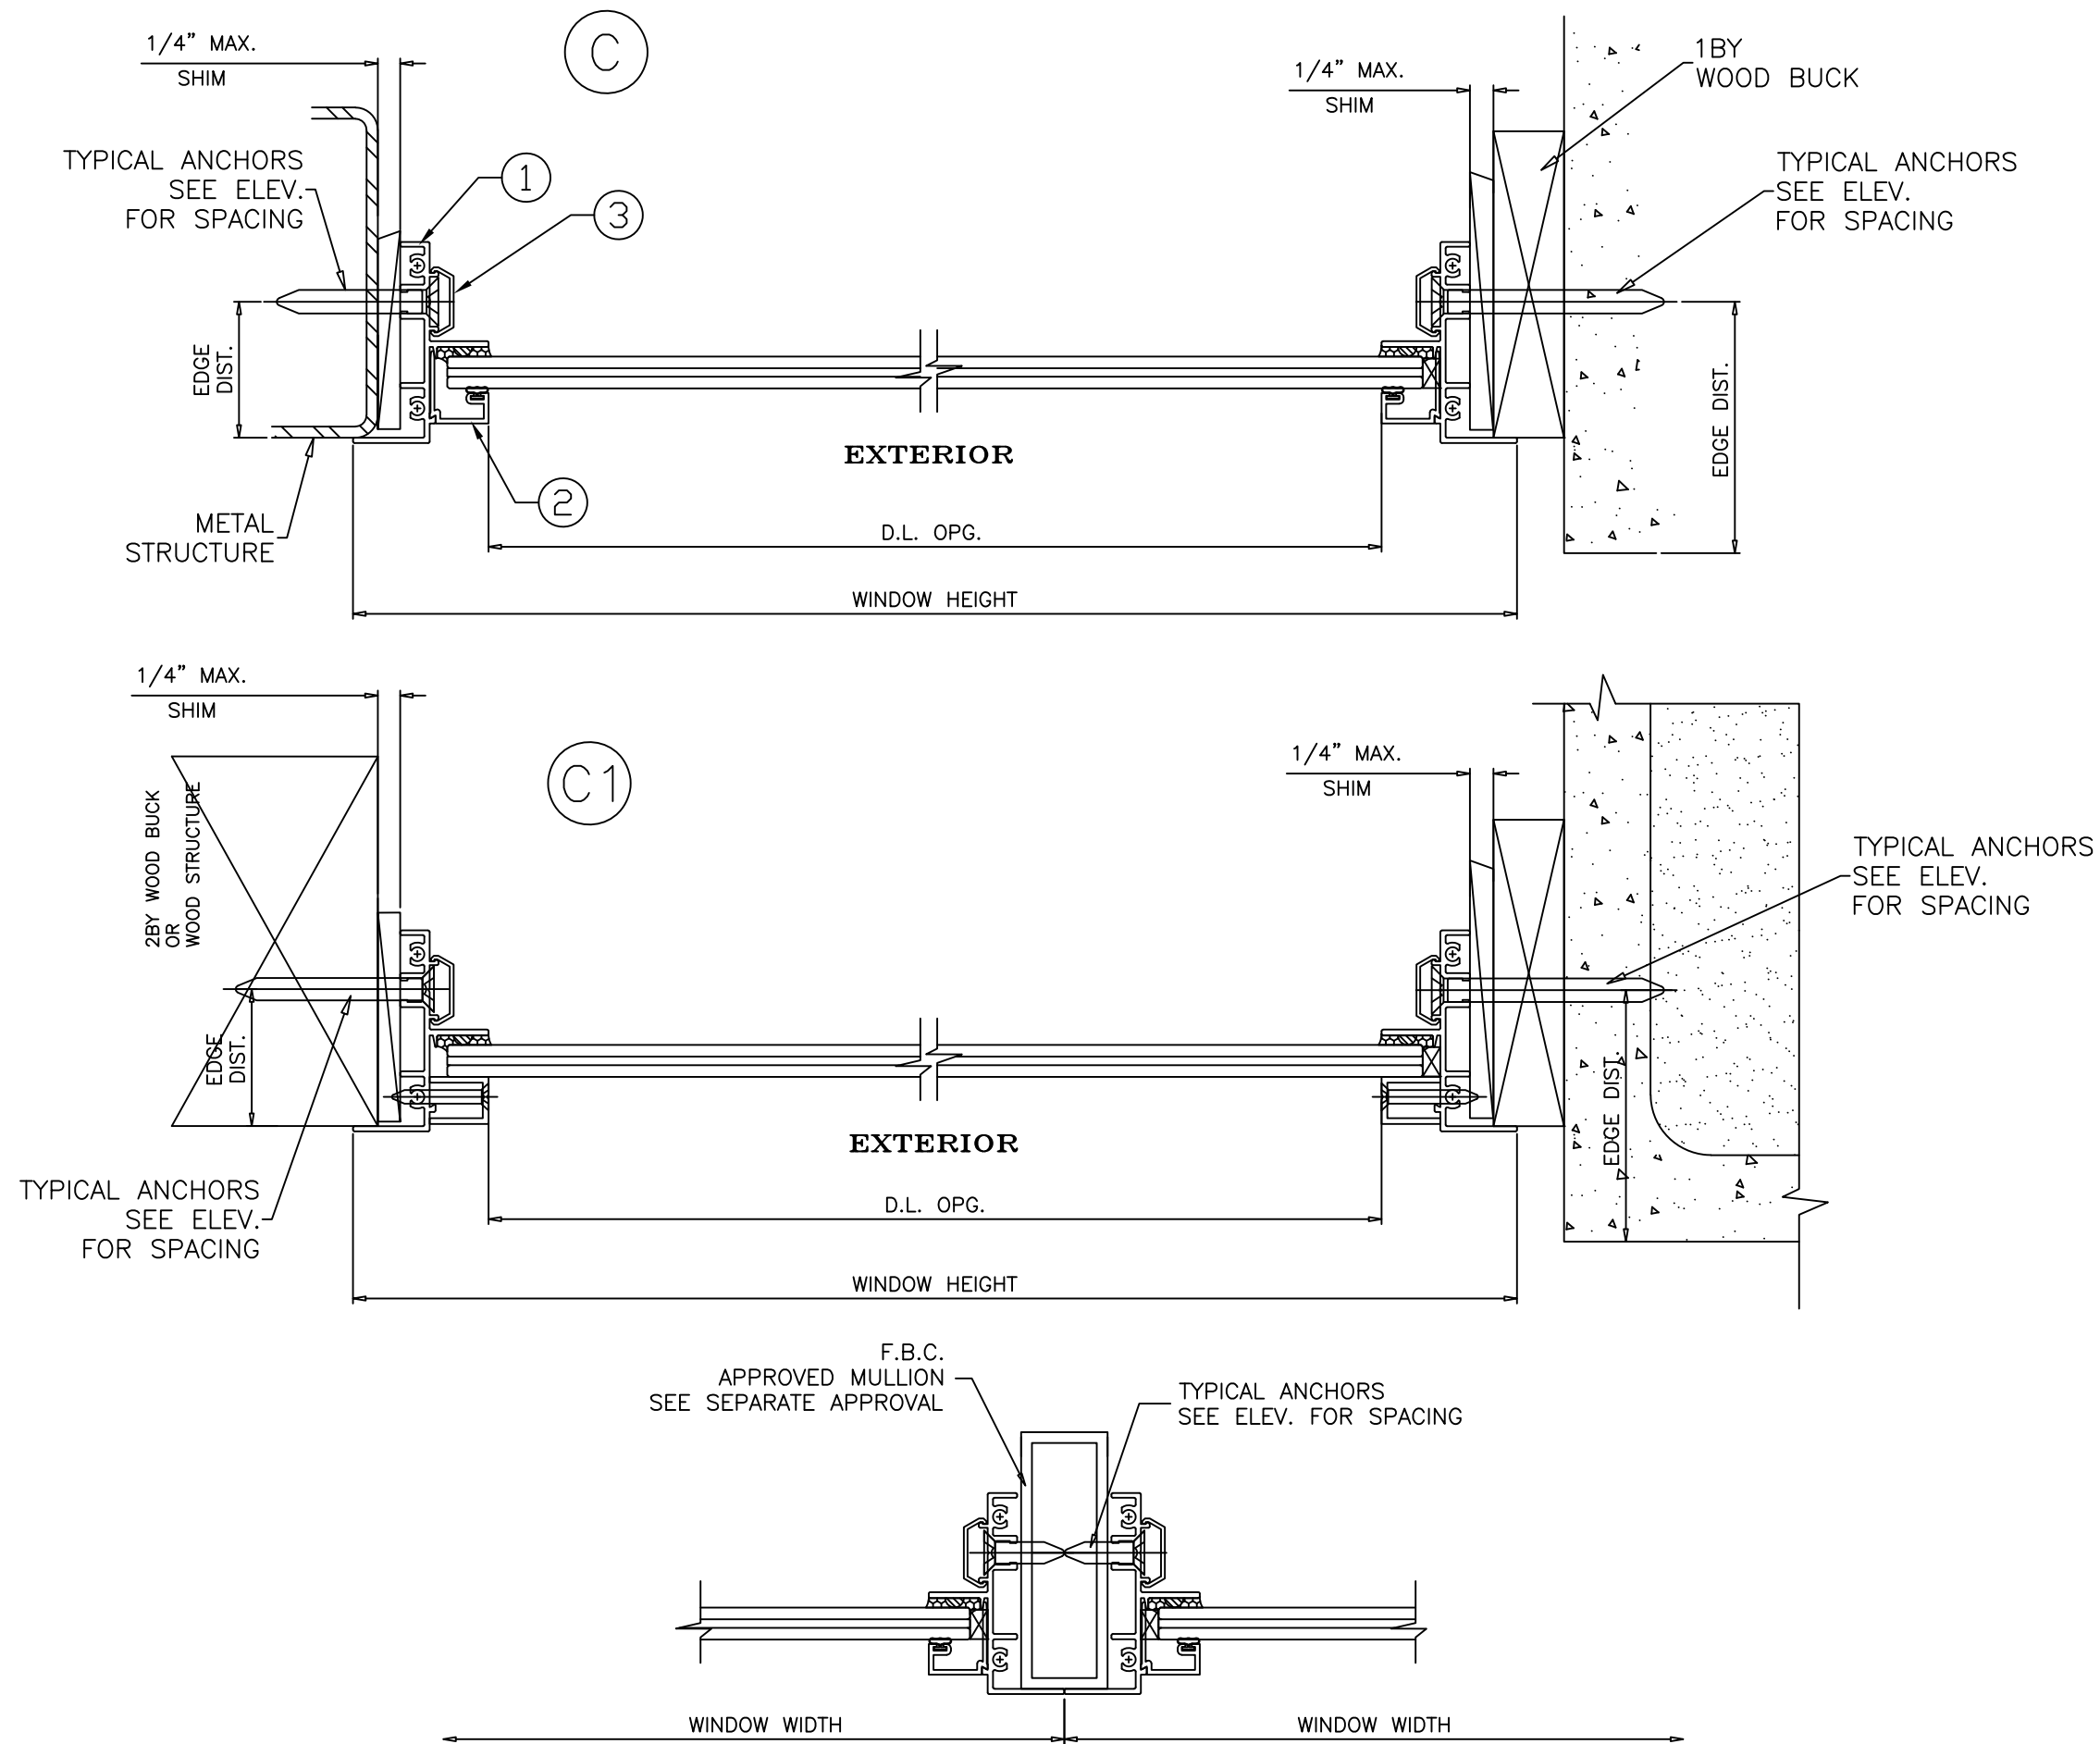


Revision:
ADDED EQUAL LEG ADAPTER, REVISED TABLE FORMAT, ADDED DP TABLE ROUNDING, ANSI Z97.1, AND ANCHOR HEAD TYPE NOTES, REMOVED SILICONE AND BACKSTOP ON INSTALL DETAIL


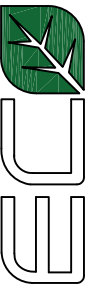
 ECO WINDOW SYSTEMS, LLC. 8502 N.W. 80th ST. MEDLEY, FL 33166 TEL. (305) 885-5299 FAX. (305) 885-5902		PREPARED BY A. LYNN MILLER 1070 TECHNOLOGY DRIVE N. VENICE, FL 34275 (941) 480-1600			
		REGISTRATION #29296			
Title		SERIES-70 ALUMINUM FIXED WINDOW (L.M.I.)		Date	2/10/2022
Series		HORIZONTAL SECTION DETAILS		Drawn By	HONG C.
Desc.		SERIES 70		Sheet	4 OF 6
				DWG No.	PW70LM-FPA
				Rev.	A

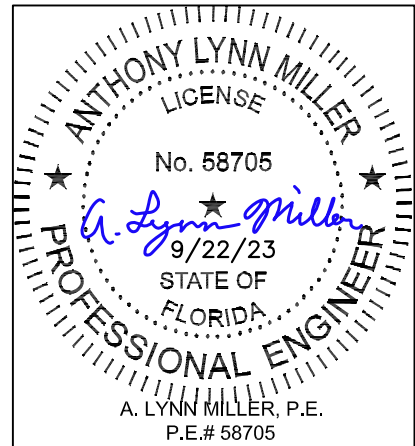


A
ALT.

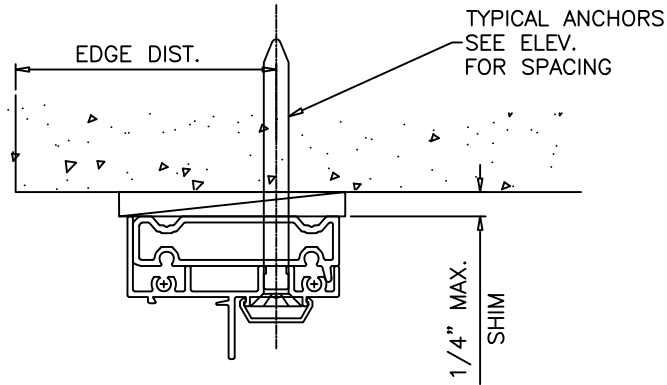


A1
ALT.

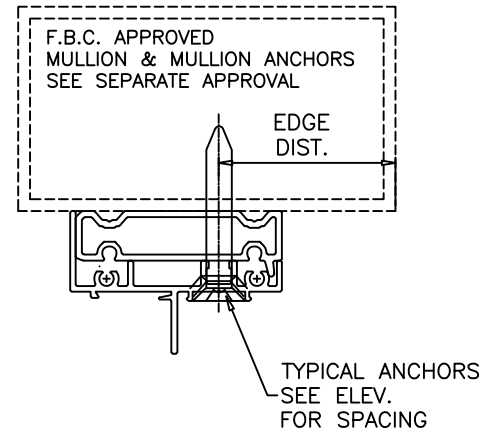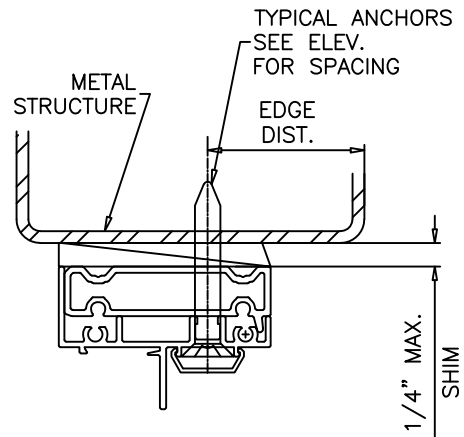


B
ALT.

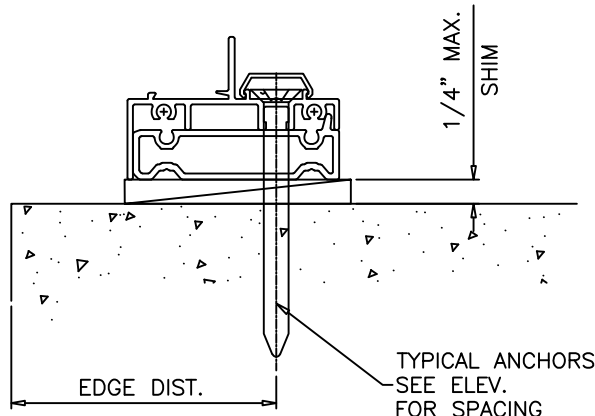

C
ALT.

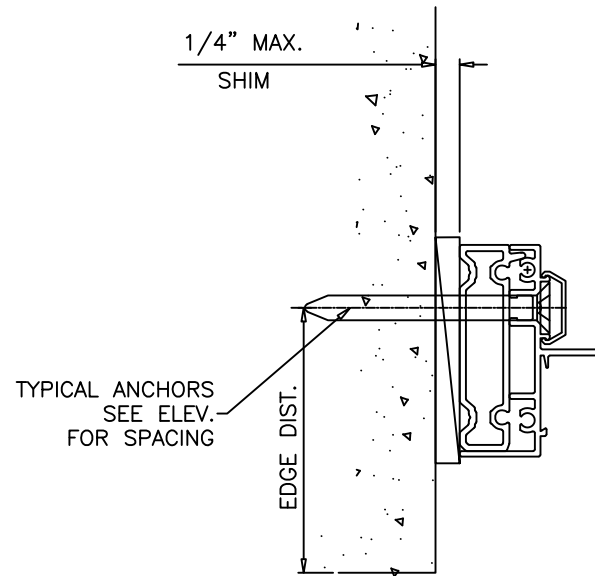


INSTALLATION DETAILS WITH FLUSH FRAME ADAPTER

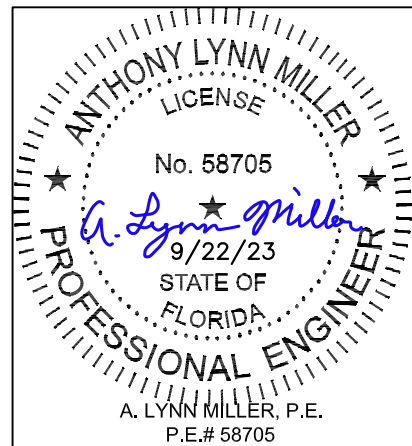


Series	Desc.	Title
SERIES 70	FLUSH FRAME ADAPTER INSTALLATION DETAIL	SERIES-70 ALUMINUM FIXED WINDOW (L.M.I.)
Sheet	5 OF 6	DWG No.

PREPARED BY A. LYNN MILLER 1070 TECHNOLOGY DRIVE N. VENICE, FL 34275 (941) 480-1600	REGISTRATION #29296	2/10/2022	Revised	A
ECO WINDOW SYSTEMS, LLC. 8602 N.W. 80th ST. MEDLEY, FL 33166 TEL. (305) 885-5299 FAX. (305) 885-5902	HONG C.	Drawn	PW70LM-FPA	


Revision:	ADDED EQUAL LEG ADAPTER, REVISED TABLE FORMAT, ADDED DP TABLE ROUNDING, ANSI Z97.1, AND ANCHOR HEAD TYPE NOTES, REMOVED SILICONE AND BACKSTOP ON INSTALL DETAIL
-----------	---

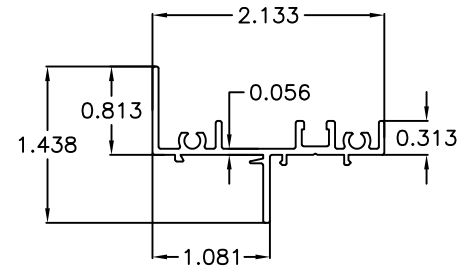


1 WINDOW FRAME

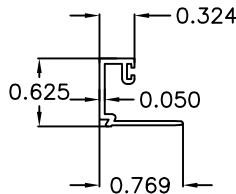


2 GLAZING BEAD
(RECT. OR SQUARE WDW.)

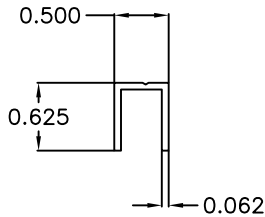

2A GLAZING BEAD
(CIRCULAR WDW.)

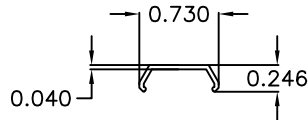

3 SCREW COVER

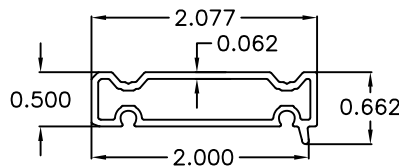


9 FLUSH FRAME ADAPTER


ITEM #	PART #	QUANTITY	DESCRIPTION	MATERIAL	MANF./SUPPLIER/REMARKS
1	E71	4	WINDOW FRAME	6063 – T6	–
2	E58	4	GLAZING BEAD (RECT. OR SQUARE WDW.)	6063 – T6	–
2A	E72	4	GLAZING BEAD (CIRCULAR WDW.)	6063 – T6	–
3	E162	AS REQD.	SCREW COVER	RIGID PVC	–
4	E203	AS REQD.	GLAZING BEAD BULB	SANTOPRENE	ULTRAFAB, DUROMETER 65±5
5	FLB-50	AS REQD.	GLASS SPACER	SILICONE	FRANK LOWE
6	–	2/LITE	SETTING BLOCK	EPDM	DUROMETER 80±5 SHORE A
7	#8 X 1”	AS REQD.	FRAME ASSEMBLY SCREWS	ST/ST	P.H. SMS
8	#8 X 1”	AS REQD.	GLAZING BEAD FASTENERS, AT 3” FROM ENDS & 12” O.C.	ST/ST	F.H. SMS
9	E60	–	FLUSH FRAME ADAPTER	6063 – T6	OPTIONAL

SEALANT:

ALL JOINT AND FRAME CONNECTIONS SEALED WITH JOINT SEALER.

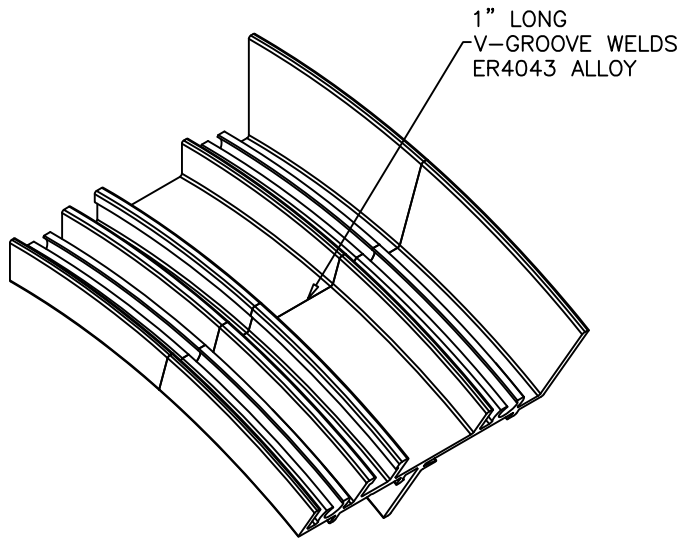


CIRCULAR WINDOWS

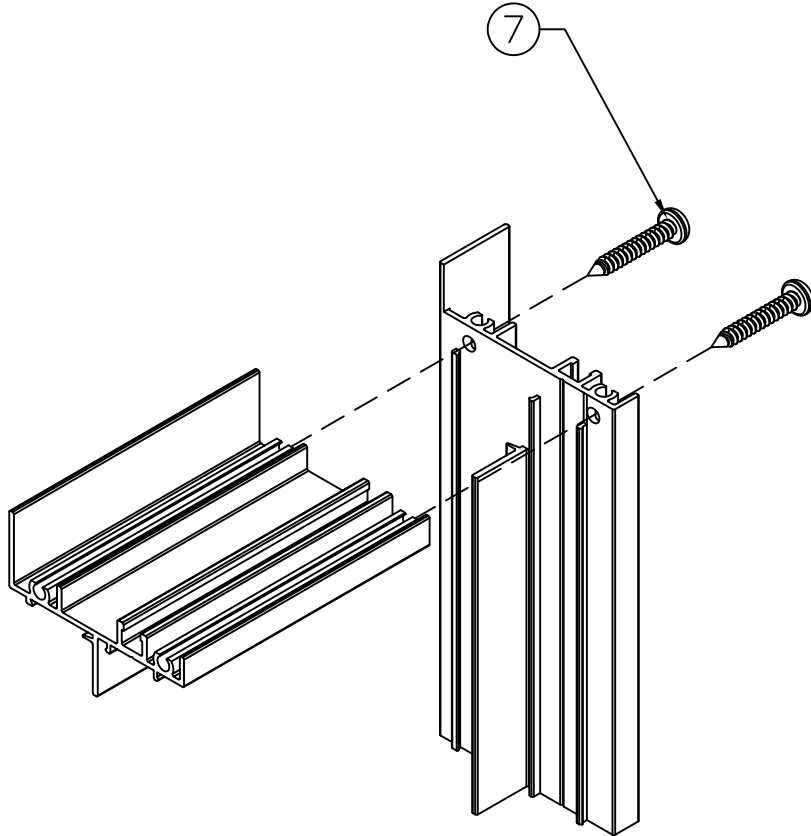

RECT. OR SQUARE WINDOWS

Revision:
ADDED EQUAL LEG ADAPTER, REVISED TABLE FORMAT, ADDED DP TABLE ROUNDING, ANSI Z97.1, AND ANCHOR HEAD TYPE NOTES, REMOVED SILICONE AND BACKSTOP ON INSTALL DETAIL

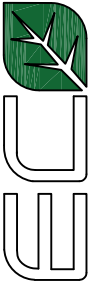 ECO WINDOW SYSTEMS, LLC. 8502 N.W. 80th ST. MEDLEY, FL 33166 TEL. (305) 885-5299 FAX. (305) 885-5902		PREPARED BY A. LYNN MILLER 1070 TECHNOLOGY DRIVE N. VENICE, FL 34275 (941) 480-1600		REGISTRATION #29296	
Title	SERIES-70 ALUMINUM FIXED WINDOW (L.M.I.)			Date	2/10/2022
Series	SERIES 70	EXTRUSIONS, ASSEMBLY, & BOM		Drawn By	HONG C.
Desc.	Sheet		6 OF 6	DWG No.	PW70LM-FPA
					Rev. A

