



Product Approval
USER: Public User

[Product Approval Menu](#) > [Product or Application Search](#) > [Application List](#) > **Application Detail**

OFFICE OF THE
SECRETARY

FL # FL27001-R3
Application Type Revision
Code Version 2023
Application Status Approved

Comments
Archived ☐

Product Manufacturer Mr-Glass Doors & Windows Manufacturing, LLC
Address/Phone/Email 8051 NW 79th Place
Medley, FL 33166
(305) 470-8284
ulises@mrglasswindows.com

Authorized Signature Ulises Senaris
ulises@mrglasswindows.com

Technical Representative Augusto Arias
Address/Phone/Email 8120 NW 84th St
Medley, FL 33166
(305) 470-8284
aarias@mrglasswindows.com

Quality Assurance Representative
Address/Phone/Email

Category Exterior Doors
Subcategory Swinging Exterior Door Assemblies

Compliance Method Evaluation Report from a Florida Registered Architect or a Licensed Florida Professional Engineer
☐ Evaluation Report - Hardcopy Received

Florida Engineer or Architect Name who developed the Evaluation Report Jalal Farooq
Florida License PE-81223
Quality Assurance Entity Keystone Certifications, Inc.
Quality Assurance Contract Expiration Date 04/30/2035
Validated By Abel Carrasco, PE
☒ Validation Checklist - Hardcopy Received

Certificate of Independence [FL27001_R3_COI_SS - Certificate of Independence.pdf](#)

Referenced Standard and Year (of Standard)	Standard	Year
	ASTM E1886	2013
	ASTM E1996	2017
	TAS-201	1994
	TAS-202	1994
	TAS-203	1994

Equivalence of Product Standards
Certified By Florida Licensed Professional Engineer or Architect
[FL27001_R3_Equiv_SS - Equiv Ltr ASTM E1886-1996.pdf](#)

Sections from the Code

Product Approval Method

Method 1 Option D

Date Submitted

08/01/2023

Date Validated

08/01/2023

Date Pending FBC Approval

08/03/2023

Date Approved

10/17/2023

Summary of Products

FL #	Model, Number or Name	Description
27001.1	Series MG500 Aluminum Outswing French Door	Large missile impact resistant aluminum outswing door.
Limits of Use Approved for use in HVHZ: Yes Approved for use outside HVHZ: Yes Impact Resistant: Yes Design Pressure: +130/-130 Other: See attached drawing 18-47F for installation instructions		Installation Instructions FL27001_R3_II_SS - MG-500 OS Door (LMI) - DWG 18-47F 2023.pdf Verified By: Jalal Farooq PE # 81223 Created by Independent Third Party: Yes Evaluation Reports FL27001_R3_AE_SS - MG-500 OS Door (LMI)-PAE 2023.pdf Created by Independent Third Party: Yes
27001.2	Series MG500-10 Aluminum Outswing French Door	Large missile impact resistant aluminum outswing door.
Limits of Use Approved for use in HVHZ: Yes Approved for use outside HVHZ: Yes Impact Resistant: Yes Design Pressure: +114/-114 Other: See attached drawing 20-51F for installation instructions.		Installation Instructions FL27001_R3_II_SS - MG-500-10 OS Door (LMI)-DWG 20-51F 2023.pdf Verified By: Jalal Farooq PE # 81223 Created by Independent Third Party: Yes Evaluation Reports FL27001_R3_AE_SS - MG-500-10 OS Door (LMI)-PAE 2023.pdf Created by Independent Third Party: Yes

[Back](#)

[Next](#)

[Contact Us](#) :: 2601 Blair Stone Road, Tallahassee FL 32399 Phone: 850-487-1824

The State of Florida is an AA/EEO employer. [Copyright 2007-2013 State of Florida](#). :: [Privacy Statement](#) :: [Accessibility Statement](#) :: [Refund Statement](#)

Under Florida law, email addresses are public records. If you do not want your e-mail address released in response to a public-records request, do not send electronic mail to this entity. Instead, contact the office by phone or by traditional mail. If you have any questions, please contact 850.487.1395. *Pursuant to Section 455.275(1), Florida Statutes, effective October 1, 2012, licensees licensed under Chapter 455, F.S. must provide the Department with an email address if they have one. The emails provided may be used for official communication with the licensee. However email addresses are public record. If you do not wish to supply a personal address, please provide the Department with an email address which can be made available to the public. To determine if you are a licensee under Chapter 455, F.S., please click [here](#).

Product Approval Accepts:



SERIES MG500

ALUMINUM OUTSWING ENTRANCE DOOR

SEE SHEET 2 FOR DESIGN LOAD CAPACITY OF SINGLE DOORS WITH OR WITHOUT TRANSOMS.

SEE SHEETS 3 & 4 FOR DESIGN LOAD CAPACITY OF DOUBLE DOORS WITH OR WITHOUT TRANSOMS.

SEE SHEET 5 FOR DESIGN LOAD CAPACITY OF SINGLE AND DOUBLE DOORS WITHOUT TRANSOMS WITH ADDITIONAL OPTIONS.

SEE SHEET 6 FOR DESIGN LOAD CAPACITY OF SINGLE DOORS WITHOUT TRANSOMS WITH HIGHER LOAD CAPACITY.

DOORS CAN ALSO BE USED WITH SERIES MG5000 (ES-8000), ES-8000T OR ES-9500 STOREFRONT SYSTEMS UNDER SEPARATE APPROVAL. DOOR MULLION ATTACHMENT, END LOAD AND CAPACITY TO BE REVIEWED BY BUILDING OFFICIAL.

DOORS WITH STANDARD, SADDLE AND MEDIUM THRESHOLDS ARE NOT APPROVED FOR INSTALLATIONS WHERE WATER INFILTRATION RESISTANCE IS REQUIRED. DOORS USING ES-9026 (HIGH THRESHOLD OPTION) ARE APPROVED FOR WATER INFILTRATION RESISTANCE. SEE SHEETS 8 & 9 FOR DETAILS.

THIS PRODUCT HAS BEEN DESIGNED AND TESTED TO COMPLY WITH THE REQUIREMENTS OF THE 2020 (7TH EDITION)/2023 (8TH EDITION) FLORIDA BUILDING CODE INCLUDING HIGH VELOCITY HURRICANE ZONE (HVHZ).

1BY OR 2BY WOOD BUCKS & BUCK FASTENERS BY OTHERS, MUST BE DESIGNED AND INSTALLED ADEQUATELY TO TRANSFER APPLIED PRODUCT LOADS TO THE BUILDING STRUCTURE.

ANCHORS SHALL BE CORROSION RESISTANT, SPACED AS SHOWN ON DETAILS AND INSTALLED PER MANUF'S INSTRUCTIONS. SPECIFIED EMBEDMENT TO BASE MATERIAL SHALL BE BEYOND WALL DRESSING OR STUCCO.

A LOAD DURATION INCREASE IS USED IN DESIGN OF ANCHORS INTO WOOD ONLY.

ALL SHIMS TO BE HIGH IMPACT, NON-METALLIC AND NON-COMPRESSIBLE.

MATERIALS INCLUDING BUT NOT LIMITED TO STEEL/METAL SCREWS, THAT COME INTO CONTACT WITH OTHER DISSIMILAR MATERIALS SHALL MEET THE REQUIREMENTS OF THE 2020/2023 FLORIDA BLDG. CODE & ADOPTED STANDARDS.

THIS PRODUCT APPROVAL IS GENERIC AND DOES NOT PROVIDE INFORMATION FOR A SITE SPECIFIC PROJECT, I.E. LIFE SAFETY OF THIS PRODUCT, ADEQUACY OF STRUCTURE RECEIVING THIS PRODUCT AND SEALING AROUND OPENING FOR WATER INFILTRATION RESISTANCE ETC. CONDITIONS NOT SHOWN IN THIS DRAWING ARE TO BE ANALYZED SEPARATELY, AND TO BE REVIEWED BY BUILDING OFFICIAL.

DESIGN LOADS SHOWN ARE BASED ON 'ALLOWABLE STRESS DESIGN (ASD)'.

MANUFACTURER'S LABEL SHALL BE LOCATED ON A READILY VISIBLE LOCATION IN ACCORDANCE WITH SECTION 1709.9.3 OF FLORIDA BUILDING CODE. LABELING TO COMPLY WITH SECTION 1709.9.2.

GLASS D.L.O. DIMS.

D.L.O. HEIGHT (DOOR) = FRAME HEIGHT - 15.250" (STD. THRESHOLD)
D.L.O. HEIGHT (DOOR) = FRAME HEIGHT - 15.625" (SADDLE THRESHOLD)
D.L.O. HEIGHT (DOOR) = FRAME HEIGHT - 15.750" (MED. & HIGH THRESHOLDS)
D.L.O. WIDTH (DOOR) = FRAME WIDTH - 14.0625"

D.L.O. HEIGHT (ES-9500 TRANSOM) = TRANSOM HEIGHT - 5"
D.L.O. WIDTH (ES-9500 TRANSOM) = FRAME WIDTH - 7"

D.L.O. HEIGHT (ES-8000 TRANSOM) = TRANSOM HEIGHT - 5.5"
D.L.O. WIDTH (ES-8000 TRANSOM) = FRAME WIDTH - 5.5"

D.L.O. HEIGHT (ES-8000T TRANSOM) = TRANSOM HEIGHT - 5.5"
D.L.O. WIDTH (ES-8000T TRANSOM) = FRAME WIDTH - 5.5"

LEAF HEIGHT = FRAME HEIGHT - 2.938" (STD. THRESHOLD)
LEAF HEIGHT = FRAME HEIGHT - 2.563" (SADDLE THRESHOLD)
LEAF HEIGHT = FRAME HEIGHT - 2.438" (MED. & HIGH THRESHOLDS)
LEAF WIDTH = FRAME WIDTH - 5.188"

THESE DOORS ARE RATED FOR LARGE & SMALL MISSILE IMPACT. SHUTTERS ARE NOT REQUIRED.

NOTE:
VERIFY COMPLIANCE WITH EGRESS LIMITATIONS WHERE REQUIRED.


Sealed: 8/1/2023 FL #27001

A- CONTRACTOR TO BE RESPONSIBLE FOR THE SELECTION, PURCHASE AND INSTALLATION OF THIS PRODUCT BASED ON THIS PRODUCT EVALUATION PROVIDED HE/SHE DOES NOT DEVIATE FROM THE CONDITIONS DETAILED ON THIS DOCUMENT.

B- THIS PRODUCT EVALUATION DOCUMENT WILL BE CONSIDERED INVALID IF ALTERED BY ANY MEANS.

C- SITE SPECIFIC PROJECTS SHALL BE PREPARED BY A FLORIDA REGISTERED ENGINEER OR ARCHITECT WHICH WILL BECOME THE ENGINEER OF RECORD (E.O.R.) FOR THE PROJECT AND WHO WILL BE RESPONSIBLE FOR THE PROPER USE OF THE P.E.D. ENGINEER OF RECORD, ACTING AS A DELEGATED ENGINEER TO THE P.E.D. ENGINEER SHALL SUBMIT TO THIS LATTER THE SITE SPECIFIC DRAWINGS FOR REVIEW.

D- THIS P.E.D. SHALL BEAR THE DATE AND ORIGINAL SEAL AND SIGNATURE OF THE PROFESSIONAL ENGINEER OF RECORD THAT PREPARED IT.

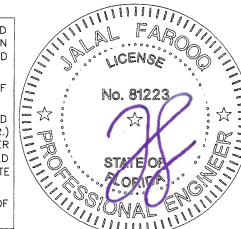

af c
AL-FAROOQ CORPORATION
ENGINEERS & PRODUCT DEVELOPMENT
9360 SUNSET DRIVE, SUITE 220
MIAMI, FLORIDA 33173
TEL. (305) 264-8100 FAX. (305) 262-6978
(C.A.N. 3538)
COMP-ANL\18-47F-MG

SERIES-MG500 ALUM OUTSWING FRENCH DOOR (L.M.I.)
MR-GLASS DOORS & WINDOWS MANUFACTURING, LLC
8051 N.W. 79th Place
Medley, FL, 33166
Tel. (305) 764-3963 Fax. (305) 470-8285

revisions:	no.	date	description	by
	A	05/14/18	GENERAL REVISION	
	B	04/30/20	GENERAL REVISION	
	C	07/23/20	UPDATED TO 2020 FBC	
	D	07/21/23	UPDATED TO 2023 FBC	

date: 04-20-18
scale: 1/2"=1'-0"
dr: TARO
chk: by:

drawing no.
18-47F

sheet 1 of 18

**SINGLE DOORS WITH OR WITHOUT TRANSOMS
USE CHARTS AS FOLLOWS
FOR THE CORRESPONDING DOOR SIZE**

- FOR GLASS TYPE, LOCK AND HINGE OPTIONS
OBTAIN LOAD CAPACITIES FROM TABLE #D1.
- SELECT THRESHOLD TYPE TO BE USED.
WATER RATED HIGH THRESHOLD ITEM #E2B (ES-9026) +120.0 PSF
NON WATER RATED MEDIUM THRESHOLD ITEM #E2D (ES-9000-036) +120.0 PSF
NON WATER RATED (STANDARD THRESHOLD +90.0 PSF)
NON WATER RATED (SADDLE THRESHOLD +80.0 PSF)
- FOR JAMB ANCHORS TYPE/SHIMSPACE OBTAIN
LOAD CAPACITIES FROM TABLE #J1.
- TRANSOMS FOR SINGLE DOORS ARE LIMITED TO ±90.0 PSF *
SEE ELEVATION AT RIGHT FOR TRANSOM END ANCHORS.
THE LOWEST VALUES FROM STEPS 1, 2, 3
AND 4 WILL GOVERN.


TABLE #D1		DOORS LOAD CAPACITY - PSF SINGLE DOORS WITHOUT TRANSOM (X) OR WITH TRANSOM (O/X)								
DOOR DIMS. DOOR OPNG. WIDTH DOOR OPNG. HEIGHT		GLASS			LOCKS			HINGES		
		TYPE 'A'	TYPE 'B'/'C'	TYPE 'A.2'/'C.1'/'D'	OPTION #1	OPTION #2/2.1	OPTION #3	OPTION #1	OPTION #2	OPTION #3
42"	96"	EXT. (+) INT. (-)	EXT. (+) INT. (-)	EXT. (+) INT. (-)	EXT. (+) INT. (-)	EXT. (+) INT. (-)	EXT. (+) INT. (-)	EXT. (+) INT. (-)	EXT. (+) INT. (-)	EXT. (+) INT. (-)
42"	108"	80.0	120.0	90.0	80.0	90.0	120.0	80.0	120.0	90.0

SINGLE DOORS WITH SADDLE THRESHOLD LIMITED TO +80.0, -80.0 PSF

SEE SHEET 7 FOR GLASS TYPES DESCRIPTION
SEE SHEET 16 FOR LOCKS AND HINGES DESCRIPTION

TABLE #J1		JAMB ANCHORS LOAD CAPACITY - PSF (NOT APPLICABLE AT TRANSOM ENDS SEE NOTE 4) SINGLE DOORS WITHOUT TRANSOM (X) OR WITH TRANSOM (O/X)											
DOOR DIMS. DOOR OPNG. WIDTH DOOR OPNG. HEIGHT		1/4" SHIM SPACE				3/8" SHIM SPACE				1/2" SHIM SPACE			
		SPACING AT 16" O.C.	SPACING AT 8" O.C.	AT 16" O.C.	AT 8" O.C.	SPACING AT 16" O.C.	SPACING AT 8" O.C.	AT 16" O.C.	AT 8" O.C.	SPACING AT 16" O.C.	SPACING AT 8" O.C.	AT 16" O.C.	AT 8" O.C.
35"	108"	EXT. (+) INT. (-)	EXT. (+) INT. (-)	EXT. (+) INT. (-)	EXT. (+) INT. (-)	EXT. (+) INT. (-)	EXT. (+) INT. (-)	EXT. (+) INT. (-)	EXT. (+) INT. (-)	EXT. (+) INT. (-)	EXT. (+) INT. (-)	EXT. (+) INT. (-)	EXT. (+) INT. (-)
42"	108"	112.5	120.0	120.0	120.0	82.5	82.5	120.0	120.0	64.2	92.7	120.0	120.0


SEE SHEET 10 FOR ANCHOR DESCRIPTION

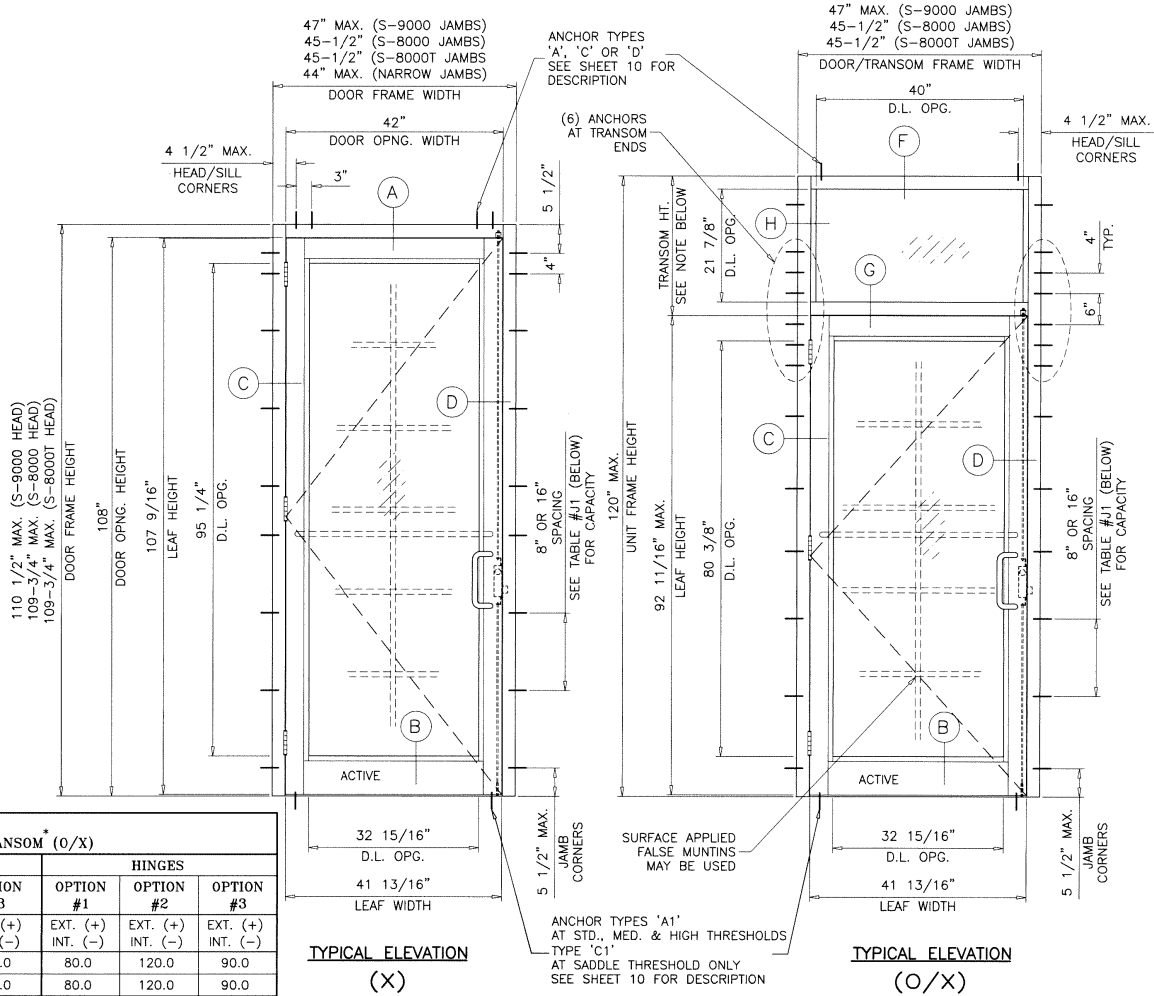

NOTE:
GLASS CAPACITIES ON THIS SHEET ARE
BASED ON ASTM E1300-09 (3 SEC. GUSTS)
AND FLORIDA BUILDING COMMISSION
DECLARATORY STATEMENT DCA05-DEC-219

TRANSOM HEIGHTS:
27" MAX. FOR S-8000 TRANSOM
36" MAX. FOR S-8000T TRANSOM

Sealed: 8/1/2023

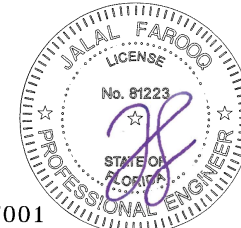

FL #27001

af c

AL-FAROOQ CORPORATION
ENGINEERS & PRODUCT DEVELOPMENT
9360 SUNSET DRIVE, SUITE 220 (C.A.N. 3538)
MIAMI, FLORIDA 33173
TEL. (305) 264-8100 FAX. (305) 262-6978
COMP-ANIL 18-47F-MG


SERIES-M5000 ALUM. OUTSWING FRENCH DOOR (L.M.I.)

MR-GLASS DOORS & WINDOWS MANUFACTURING, LLC
8051 N.W. 79th Place
Medley, FL, 33166
Tel. (305) 764-3963 Fax. (305) 470-8285

Revisions:


no	date	by	description
1	04-20-18	scale: 1/2"=1'-0"	
2		dr. by: TARIQ	
3		chk. by:	

drawing no. **18-47F**
sheet **2 of 18**

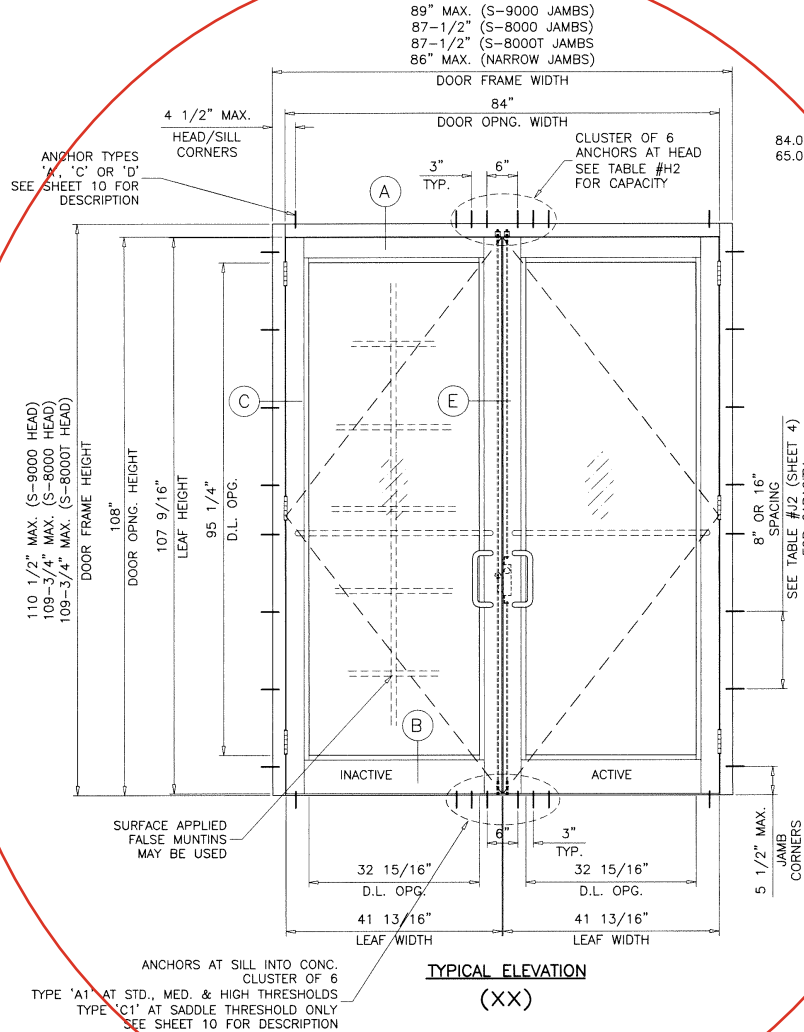

SEE CHARTS ON SHEET 4 FOR DOUBLE DOOR AND TRANSOM LOAD CAPACITY

(6) ANCHORS AT TRANSOM ENDS LIMIT MAX. LOADS FOR ANCHORS TYPE 'A' ONLY 84.0 PSF WITH 3/8" MAX. SHIMS 65.0 PSF WITH 1/2" MAX. SHIMS

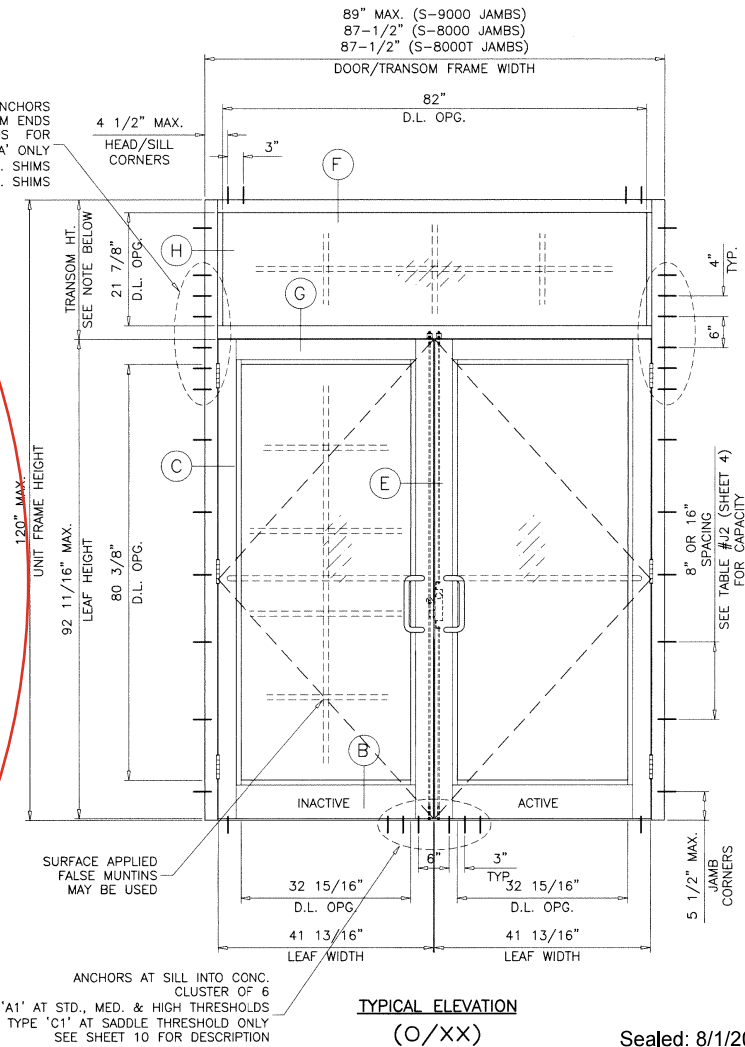

TRANSOM HEIGHTS:
27" MAX. FOR S-8000 TRANSOM
36" MAX. FOR S-8000T TRANSOM

FL #27001

Sealed: 8/1/2023



af c

AL-FAROOQ CORPORATION
ENGINEERS & PRODUCT DEVELOPMENT
9360 SUNSET DRIVE, SUITE 220
MIAMI, FLORIDA 33173
TEL. (305) 264-8100 FAX. (305) 262-6978
COMP-ANL\18-47F-MG

SERIES-M500 ALUM OUTSWING FRENCH DOOR (L.M.I.)


MR-GLASS DOORS & WINDOWS MANUFACTURING, LLC
8051 N.W. 79th Place
Medley, FL, 33166
Tel. (305) 764-3963 Fax. (305) 470-8285

revisions:	no	date	by	description


date: 04-20-18
scale: 1/2"=1'-0"
dr. by: TARIQ
chk. by:

drawing no.
18-47F

sheet 3 of 18

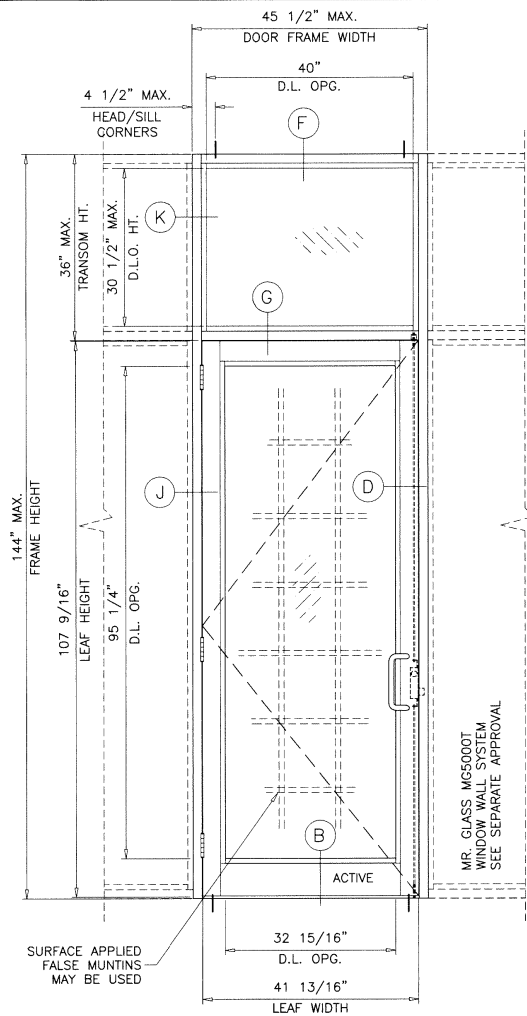


TYPICAL ELEVATION
SINGLE (O/X)
(ES-8000T TRANSOM)

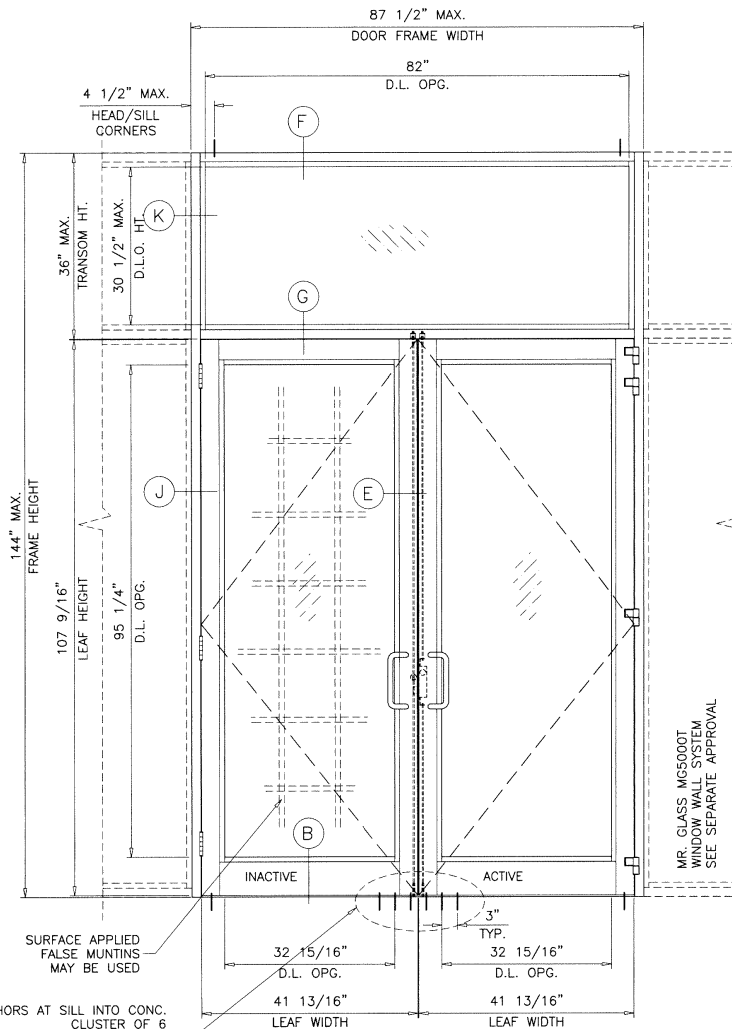

TYPICAL ELEVATION
DOUBLE (O/XX)
(ES-8000T TRANSOM)

SINGLE (O/X) AND DOUBLE (O/XX) DOORS WITH 36\"/>

Sealed: 8/1/2023

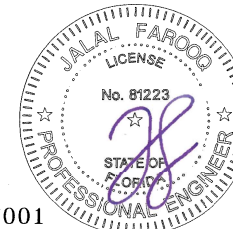

FL #27001

af c
AL-FAROOQ CORPORATION
ENGINEERS & PRODUCT DEVELOPMENT
9360 SUNSET DRIVE, SUITE 220
MIAMI, FLORIDA 33173
TEL. (305) 264-8100 FAX. (305) 262-6978
COMP-ANL\18-47F-MG

SERIES-MG500 ALUM OUTSWING FRENCH DOOR (L.M.I.)
MR-GLASS DOORS & WINDOWS MANUFACTURING, LLC
8051 N.W. 79th Place
Medley, FL 33166
Tel. (305) 764-3963 Fax. (305) 470-8285

revisions:		
no	date	by description

date: 04-20-18	scale: 1/2"=1'-0"	dr. by: TARIQ	chk. by:
----------------	-------------------	---------------	----------

drawing no.
18-47F
sheet 3.2 of 18

**DOUBLE DOORS WITH OR WITHOUT TRANSOMS
USE CHARTS AS FOLLOWS
FOR THE CORRESPONDING DOOR SIZE**

- 1- FOR GLASS TYPE, LOCK AND HINGE OPTIONS
OBTAIN LOAD CAPACITIES FROM TABLE #D2.
- 2- SELECT THRESHOLD TYPE TO BE USED.
WATER RATED HIGH THRESHOLD ITEM #E2B (ES-9026) +90.0 PSF
NON WATER RATED MEDIUM THRESHOLD ITEM #E2D (ES-9000-036) +90.0 PSF
NON WATER RATED (STANDARD THRESHOLD +90.0 PSF)
NON WATER RATED (SADDLE THRESHOLD +80.0 PSF)
- 3- FOR JAMB ANCHORS TYPE/SHIMSPACE OBTAIN
LOAD CAPACITIES FROM TABLE #J2.
SEE ELEVATION ON SHEET 3 FOR TRANSOM END ANCHORS.
(MIN. 6 ANCHORS REQD. IN ALL CASES)
- 4- FOR HEAD ANCHORS, TYPE/SHIMSPACE OBTAIN
LOAD CAPACITIES FROM TABLE #H2.
THE LOWEST VALUES FROM STEPS 1, 2, 3
AND 4 WILL GOVERN.

TABLE #D2		DOORS LOAD CAPACITY - PSF DOUBLE DOOR WITHOUT TRANSOM (XX) OR WITH TRANSOM (O/XX)									
DOOR DIMS.		GLASS			LOCKS				HINGES		
		TYPE 'A'	TYPE 'B'/'C'	TYPE 'A.2'/'C.1'/'D'	OPTION #1	OPTION #2	OPTION #2.1	OPTION #3	OPTION #1	OPTION #2/3	
DOOR OPG. WIDTH	DOOR OPG. HEIGHT	EXT. (+) INT. (-)	EXT. (+) INT. (-)	EXT. (+) INT. (-)	EXT. (+) INT. (-)	EXT. (+) INT. (-)	EXT. (+) INT. (-)	EXT. (+) INT. (-)	EXT. (+) INT. (-)	EXT. (+) INT. (-)	
84"	96"	80.0	90.0	90.0	80.0	90.0	90.0	90.0	80.0	90.0	
84"	108"	80.0	90.0	90.0	80.0	90.0	90.0	90.0	80.0	90.0	

DOUBLE DOORS WITH SADDLE THRESHOLD LIMITED TO +80.0, -80.0 PSF
SEE SHEET 7 FOR GLASS TYPES DESCRIPTION
SEE SHEET 16 FOR LOCKS AND HINGES DESCRIPTION

TABLE #J2		JAMB ANCHORS LOAD CAPACITY - PSF (NOT APPLICABLE AT TRANSOM ENDS SEE NOTE 3) DOUBLE DOORS WITHOUT TRANSOM (XX) OR WITH TRANSOM (O/XX)													
DOOR DIMS.		1/4" SHIM SPACE						3/8" SHIM SPACE				1/2" SHIM SPACE			
		SPACING AT 16" O.C. ANCHOR 'A'	SPACING AT 16" O.C. ANCHOR 'C'	SPACING AT 8" O.C. ANCHOR 'D'	SPACING AT 8" O.C. ANCHOR 'A'	SPACING AT 8" O.C. ANCHOR 'C'	SPACING AT 8" O.C. ANCHOR 'D'	AT 16" O.C. ANCHOR 'A'	AT 16" O.C. ANCHOR 'C'	AT 8" O.C. ANCHOR 'A'	AT 8" O.C. ANCHOR 'C'	AT 16" O.C. ANCHOR 'A'	AT 16" O.C. ANCHOR 'C'	AT 8" O.C. ANCHOR 'A'	AT 8" O.C. ANCHOR 'C'
DOOR OPG. WIDTH	DOOR OPG. HEIGHT	EXT.(+) INT.(-)	EXT.(+) INT.(-)	EXT.(+) INT.(-)	EXT.(+) INT.(-)	EXT.(+) INT.(-)	EXT.(+) INT.(-)	EXT.(+) INT.(-)	EXT.(+) INT.(-)	EXT.(+) INT.(-)	EXT.(+) INT.(-)	EXT.(+) INT.(-)	EXT.(+) INT.(-)	EXT.(+) INT.(-)	EXT.(+) INT.(-)
70"	108"	90.0	90.0	90.0	90.0	90.0	90.0	88.0	90.0	90.0	90.0	68.4	90.0	90.0	90.0
84"	108"	90.0	88.7	90.0	90.0	90.0	90.0	74.2	88.7	90.0	90.0	57.7	83.3	90.0	90.0

SEE SHEET 10 FOR ANCHOR DESCRIPTION


TABLE #H2		HEAD ANCHORS LOAD CAPACITY - PSF DOUBLE DOOR WITHOUT TRANSOM (XX) OR WITH TRANSOM (O/XX)							
DOOR DIMS.		1/4" SHIM SPACE			3/8" SHIM SPACE		1/2" SHIM SPACE		
		ANCHOR TYPE 'A'	ANCHOR TYPE 'C'	ANCHOR TYPE 'D'	ANCHOR TYPE 'A'	ANCHOR TYPE 'C'	ANCHOR TYPE 'A'	ANCHOR TYPE 'C'	
DOOR OPG. WIDTH	DOOR OPG. HEIGHT	EXT. (+) INT. (-)	EXT. (+) INT. (-)	EXT. (+) INT. (-)	EXT. (+) INT. (-)	EXT. (+) INT. (-)	EXT. (+) INT. (-)	EXT. (+) INT. (-)	
70"	96"	90.0	90.0	90.0	85.8	90.0	66.7	90.0	
84"	96"	90.0	90.0	90.0	72.3	90.0	56.2	81.2	
70"	108"	90.0	90.0	90.0	76.5	90.0	59.5	85.9	
84"	108"	90.0	90.0	90.0	64.4	90.0	50.1	72.3	

SEE SHEET 10 FOR ANCHOR DESCRIPTION

SILL ANCHORS DESIGN LOAD CAPACITY ALL SIZES = ± 90.0 PSF

NOTE:
GLASS CAPACITIES ON THIS SHEET ARE
BASED ON ASTM E1300-09 (3 SEC. GUSTS)
AND FLORIDA BUILDING COMMISSION
DECLARATORY STATEMENT DCA05-DEC-219

Sealed: 8/1/2023

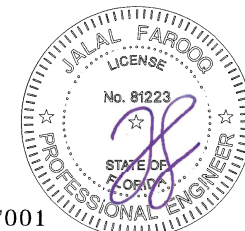

FL #27001

af c
AL-FAROOQ CORPORATION
ENGINEERS & PRODUCT DEVELOPMENT
9360 SUNSET DRIVE, SUITE 220
MIAMI, FLORIDA 33173
TEL. (305) 264-8100 FAX (305) 262-6978
COMP-ANL\18-47F-MG

SERIES-ALUMINUM CURTAINING-FRAMELESS-DOORS (LWM)
MR-GLASS DOORS & WINDOWS MANUFACTURING, LLC
8051 N.W. 79th Place
Medley, FL 33166
Tel. (305) 764-3963 Fax. (305) 470-8285

revisions:
no date by description

date: 04-20-18
scale: 1/2"=1'-0"
dr: TARIQ
chk: by:

drawing no.
18-47F

sheet 4 of 18

**SINGLE OR DOUBLE DOORS WITHOUT TRANSOMS
USE CHARTS AS FOLLOWS
FOR THE CORRESPONDING DOOR SIZE**

- 1- FOR GLASS TYPE, LOCK AND HINGE OPTIONS OBTAIN LOAD CAPACITIES FROM TABLE #D3.
 - 2- THESE DOORS APPROVED WITH STD. THRESHOLD ONLY.
 - 3- FOR JAMB ANCHORS TYPE/SHIMS OBTAIN LOAD CAPACITIES FROM TABLE #J3.
 - 4- FOR HEAD ANCHORS, TYPE/SHIMS OBTAIN LOAD CAPACITIES FROM TABLE #H3.
- THE LOWEST VALUES FROM STEPS 1, 3 AND 4 WILL GOVERN.

TABLE #D3 DOORS LOAD CAPACITY - PSF SINGLE(X) OR DOUBLE(X) DOORS WITHOUT TRANSOM					
SINGLE DOOR(X) DIMS.		DOUBLE DOOR(X) DIMS.		GLASS TYPE 'A.1'	LOCKS OPTION #3
DOOR OPG. WIDTH	DOOR OPG. HEIGHT	DOOR OPG. WIDTH	DOOR OPG. HEIGHT		HINGES OPTION #2.1
35-1/4"	96-1/2"	70-1/2"	96-1/2"		EXT. (+) INT. (-)
					105.3

SEE SHEET 7 FOR GLASS TYPES DESCRIPTION
SEE SHEET 16 FOR LOCKS AND HINGES DESCRIPTION

TABLE #J3 JAMB ANCHORS LOAD CAPACITY - PSF SINGLE(X) DOUBLE(X) DOORS WITHOUT TRANSOM									
SINGLE DOOR(X) DIMS.		DOUBLE DOOR(X) DIMS.		1/4" SHIM SPACE		3/8" SHIM SPACE		1/2" SHIM SPACE	
				SPACING AT 16" O.C.	AT 16"	AT 8" O.C.	AT 16"	AT 8" O.C.	AT 8" O.C.
DOOR OPG. WIDTH	DOOR OPG. HEIGHT	DOOR OPG. WIDTH	DOOR OPG. HEIGHT	ANCHOR 'A', 'C' & 'D'	ANCHOR 'A'	ANCHOR 'C'	ANCHOR 'A' & 'C'	ANCHOR 'A'	ANCHOR 'C'
35-1/4"	96-1/2"	70-1/2"	96-1/2"	EXT. (+) INT. (-)	EXT. (+) INT. (-)	EXT. (+) INT. (-)	EXT. (+) INT. (-)	EXT. (+) INT. (-)	EXT. (+) INT. (-)
				105.3	82.0	105.3	105.3	63.8	92.1

SEE SHEET 10 FOR ANCHOR DESCRIPTION

TABLE #H3 HEAD ANCHORS LOAD CAPACITY - PSF DOUBLE DOOR WITHOUT TRANSOM(X)					
DOOR DIMS.		1/4" SHIM SPACE	3/8" SHIM SPACE	1/2" SHIM SPACE	
		ANCHOR 'A', 'C' & 'D'	ANCHOR TYPE 'A'	ANCHOR TYPE 'C'	ANCHOR TYPE 'A'
DOOR OPG. WIDTH	DOOR OPG. HEIGHT	EXT. (+) INT. (-)	EXT. (+) INT. (-)	EXT. (+) INT. (-)	EXT. (+) INT. (-)
70-1/2"	96-1/2"	105.3	98.9	105.3	76.9

SEE SHEET 10 FOR ANCHOR DESCRIPTION

SILL ANCHORS DESIGN LOAD CAPACITY ALL SIZES = ± 105.3 PSF

40 1/4" MAX. (S-9000 JAMBS)
38-3/4" (S-8000 JAMBS)
38-3/4" (S-8000T JAMBS)
37-1/4" MAX. (NARROW JAMBS)

DOOR FRAME WIDTH

4 1/2" MAX.
HEAD/SILL
CORNERS

35 1/4"
DOOR OPNG. WIDTH

16" MAX.
HEAD

98" MAX. (S-9000 HEAD)
98-1/4" MAX. (S-8000 HEAD)
98-1/4" MAX. (S-8000T HEAD)

DOOR FRAME HEIGHT

96 1/2"

DOOR OPNG. HEIGHT

96 1/16"

LEAF HEIGHT

80 13/16"

D.L. OPG.

8" OR 16" SPACING

SEE TABLE #J3 FOR CAPACITY

99" MAX. (S-9000 HEAD)

98-1/4" MAX. (S-8000 HEAD)

98-1/4" MAX. (S-8000T HEAD)

DOOR FRAME HEIGHT

96 1/2"

DOOR OPNG. HEIGHT

96 1/16"

LEAF HEIGHT

80 13/16"

D.L. OPG.

8" OR 16" SPACING

SEE TABLE #J3 FOR CAPACITY

99" MAX. (S-9000 HEAD)

98-1/4" MAX. (S-8000 HEAD)

98-1/4" MAX. (S-8000T HEAD)

DOOR FRAME HEIGHT

96 1/2"

DOOR OPNG. HEIGHT

96 1/16"

LEAF HEIGHT

80 13/16"

D.L. OPG.

8" OR 16" SPACING

SEE TABLE #J3 FOR CAPACITY

99" MAX. (S-9000 HEAD)

98-1/4" MAX. (S-8000 HEAD)

98-1/4" MAX. (S-8000T HEAD)

DOOR FRAME HEIGHT

96 1/2"

DOOR OPNG. HEIGHT

96 1/16"

LEAF HEIGHT

80 13/16"

D.L. OPG.

8" OR 16" SPACING

SEE TABLE #J3 FOR CAPACITY

99" MAX. (S-9000 HEAD)

98-1/4" MAX. (S-8000 HEAD)

98-1/4" MAX. (S-8000T HEAD)

DOOR FRAME HEIGHT

96 1/2"

DOOR OPNG. HEIGHT

96 1/16"

LEAF HEIGHT

80 13/16"

D.L. OPG.

8" OR 16" SPACING

SEE TABLE #J3 FOR CAPACITY

99" MAX. (S-9000 HEAD)

98-1/4" MAX. (S-8000 HEAD)

98-1/4" MAX. (S-8000T HEAD)

DOOR FRAME HEIGHT

96 1/2"

75 1/2" MAX. (S-9000 JAMBS)
74" MAX. (S-8000 JAMBS)
74" (S-8000T JAMBS)
72-1/2" MAX. (NARROW JAMBS)

DOOR FRAME WIDTH

70 1/2"

DOOR OPNG. WIDTH

16" MAX.
HEAD

4 1/2" MAX.
HEAD/SILL
CORNERS

CLUSTER OF 6
ANCHORS AT HEAD
SEE TABLE #H3
FOR CAPACITY

ANCHOR TYPES
'A', 'C' OR 'D'
SEE SHEET 10 FOR
DESCRIPTION

SURFACE APPLIED
FALSE MUNTINS
MAY BE USED

ANCHORS AT SILL INTO CONC.
CLUSTER OF 6
TYPE 'A1' AT STD. THRESHOLD
SEE SHEET 10 FOR DESCRIPTION

TYPICAL ELEVATION (XX)

Sealed: 8/1/2023



af c
AL-FAROOQ CORPORATION
ENGINEERS & PRODUCT DEVELOPMENT
9360 SUNSET DRIVE, SUITE 220
MIAMI, FLORIDA 33173
TEL. (305) 264-8100 FAX (305) 262-6978
COMP-ANL\18-47F-MG

SERIES-M5500 ALUM. OUTSWING FRENCH DOOR (L.M.I.)
MR. GLASS DOORS & WINDOWS MANUFACTURING, LLC
8051 N.W. 79th Place
Medley, FL. 33166
Tel. (305) 764-3963 Fax. (305) 470-8285

Revisions:
no. date by description

date: 04-20-18
scale: 1/2"=1'-0"
dr. by: TARIQ
chk. by:

drawing no.
18-47F
sheet 5 of 18

NOTE:
GLASS CAPACITIES ON THIS SHEET ARE
BASED ON ASTM E1300-09 (3 SEC. GUSTS)
AND FLORIDA BUILDING COMMISSION
DECLARATORY STATEMENT DCA05-DEC-219

FL #27001

**SINGLE DOORS WITHOUT TRANSOMS
USE CHARTS AS FOLLOWS
FOR THE CORRESPONDING DOOR SIZE**

- 1- FOR GLASS TYPE, LOCK AND HINGE OPTIONS
OBTAIN LOAD CAPACITIES FROM TABLES #D4.
- 2- THESE DOORS APPROVED WITH STD. THRESHOLD ONLY.
- 3- FOR JAMB ANCHORS TYPE/SHIMSPACE OBTAIN
LOAD CAPACITIES FROM TABLE #J4.

THE LOWEST VALUES FROM STEPS 1 AND 3
WILL GOVERN.


TABLE #D4		DOORS LOAD CAPACITY - PSF SINGLE(X) DOORS WITHOUT TRANSOM					
SINGLE DOOR(X) DIMS.		GLASS		LOCKS		HINGES	
		TYPE 'B.1'		OPTION #3		OPTION #2	
DOOR OPG. WIDTH	DOOR OPG. HEIGHT	EXT.(+)	INT.(-)	EXT.(+)	INT.(-)	EXT.(+)	INT.(-)
35"	93-1/2"	120.0	130.0	120.0	130.0	120.0	130.0

SEE SHEET 7 FOR GLASS TYPES DESCRIPTION
SEE SHEET 16 FOR LOCKS AND HINGES DESCRIPTION

TABLE #J4		JAMB ANCHORS LOAD CAPACITY - PSF SINGLE(X) DOORS WITHOUT TRANSOM									
SINGLE DOOR(X) DIMS.		1/4" SHIM SPACE				3/8" SHIM SPACE				1/2" SHIM SPACE	
		AT 16" O.C.		SPACING AT 8" O.C.		AT 16"		AT 8" O.C.		AT 16"	
		ANCHOR 'A'	ANCHOR 'C'	ANCHOR 'D'	ANCHOR 'A', 'C' & 'D'	ANCHOR 'A'	ANCHOR 'C'	ANCHOR 'A' & 'C'	ANCHOR 'A'	ANCHOR 'C'	ANCHOR 'A' & 'C'
DOOR OPG. WIDTH	DOOR OPG. HEIGHT	EXT.(+)	EXT.(+)	EXT.(+)	EXT.(+)	EXT.(+)	EXT.(+)	EXT.(+)	EXT.(+)	EXT.(+)	EXT.(+)
35"	93-1/2"	112.5	130.0	130.0	130.0	82.5	117.5	130.0	64.2	92.7	128.3


SEE SHEET 10 FOR ANCHOR DESCRIPTION

NOTE:
GLASS CAPACITIES ON THIS SHEET ARE
BASED ON ASTM E1300-09 (3 SEC. GUSTS)
AND FLORIDA BUILDING COMMISSION
DECLARATORY STATEMENT DCA05-DEC-219

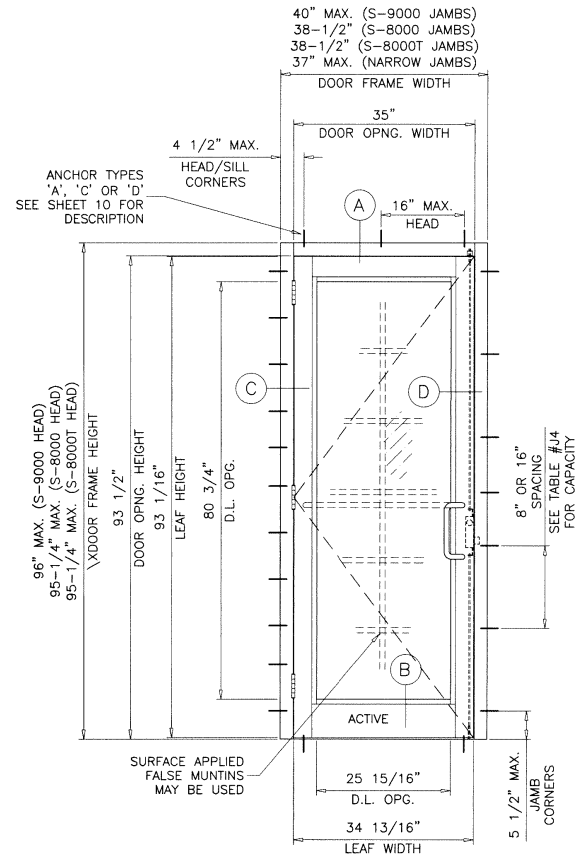

**TYPICAL ELEVATION
(X)**

Sealed: 8/1/2023

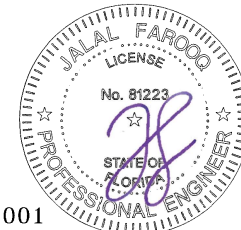

FL #27001


af c
AL-FAROOQ CORPORATION
ENGINEERS & PRODUCT DEVELOPMENT
9360 SUNSET DRIVE, SUITE 220
MIAMI, FLORIDA 33173
TEL. (305) 264-8100 FAX. (305) 262-6978
COMP-ANL\18-47F-MG

SERIES-M5000 ALUM. OUTSWING FRENCH DOOR (L.M.I.)
MR-GLASS DOORS & WINDOWS MANUFACTURING, LLC
8051 N.W. 79th Place
Medley, FL 33166
Tel. (305) 764-3963 Fax. (305) 470-8285


Revisions:		no	date	by	description

date:	04-20-18
scale:	1/2" = 1'-0"
dr. by:	TARIQ
chk. by:	


drawing no.
18-47F
sheet 6 of 18

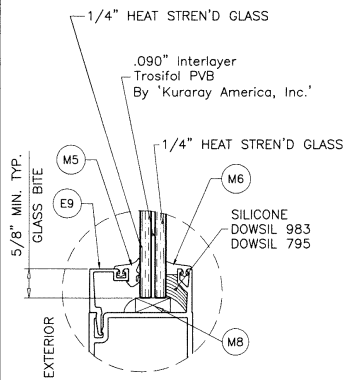


GLASS TYPE 'A'
9/16" OVERALL LAM. GLASS

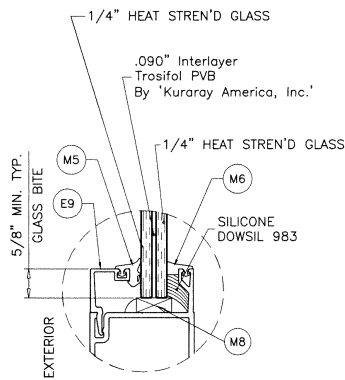


GLASS TYPE 'A.1'
9/16" OVERALL LAM. GLASS

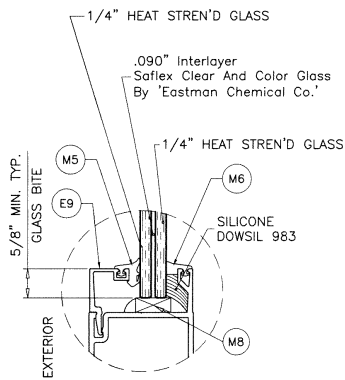


GLASS TYPE 'A.2'
9/16" OVERALL LAM. GLASS

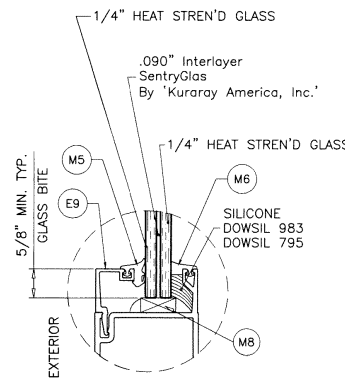


GLASS TYPE 'B'
9/16" OVERALL LAM. GLASS

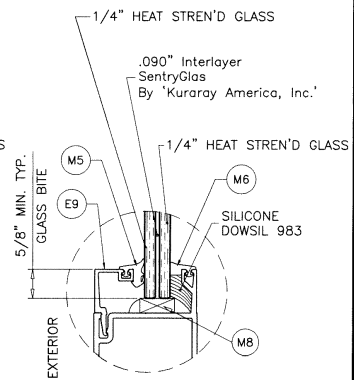


GLASS TYPE 'B.1'
9/16" OVERALL LAM. GLASS

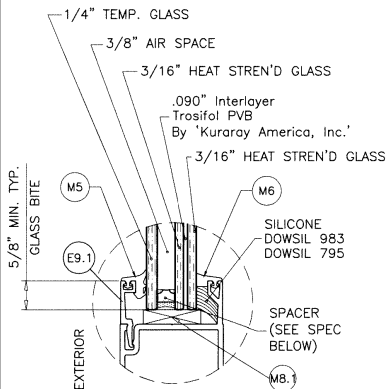

GLASS TYPE 'C'
1-1/8" OVERALL INSUL. LAM. GLASS

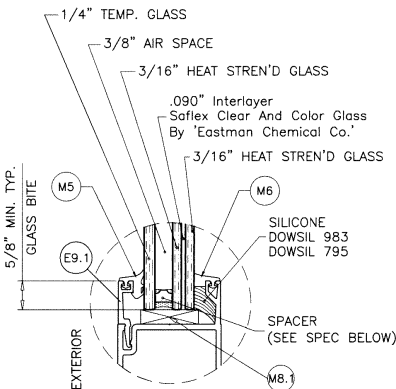

GLASS TYPE 'C.1'
1-1/8" OVERALL INSUL. LAM. GLASS

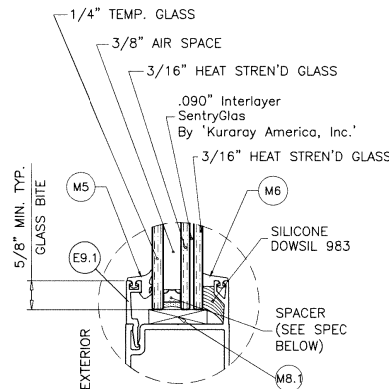


GLASS TYPE 'D'
1-1/8" OVERALL INSUL. LAM. GLASS

**GLAZING OPTIONS
S-9000 DOORS**

3/8" AIR SPACE CONSISTING OF:
SPACER:
'HELIMA' LOW PROFILE ALUMINUM SPACER
BY 'LINGERMANN GMBH'
AROUND THE PERIMETER OF THE GLASS.
PERIMETER SEALANT:
SILICONE
DOWSIL 791
GE 2000

Sealed: 8/1/2023

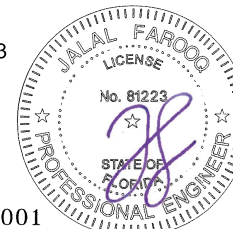

FL #27001


af c
AL-FAROOQ CORPORATION
ENGINEERS & PRODUCT DEVELOPMENT
9360 SUNSET DRIVE, SUITE 220
MIAMI, FLORIDA 33173 (C.A.N. 3538)
TEL. (305) 264-8100 FAX (305) 262-6978
COMP-ANL 18-47F-MG

SERIES-MG500 ALUM. OUTSWING FRENCH DOOR (L.M.I.)
MR-GLASS DOORS & WINDOWS MANUFACTURING, LLC
8051 N.W. 79th Place
Medley, FL, 33166
Tel. (305) 764-3963 Fax. (305) 470-8285

revisions:	no	date	by	description


date:	04-20-18
scale:	3/8" = 1"
dr. by:	JAF/RO
chk. by:	

drawing no.
18-47F
sheet 7 of 18

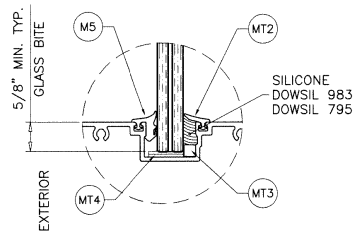


GLAZING DETAIL
S-9500 TRANSOM

GLASS TYPES A, A.1, A.2, B & B.1

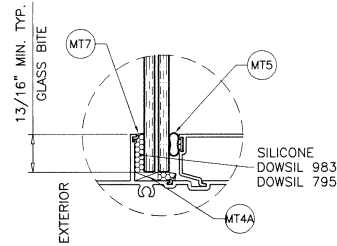


GLAZING DETAIL
S-8000 TRANSOM

GLASS TYPES A, A.1, A.2, B & B.1

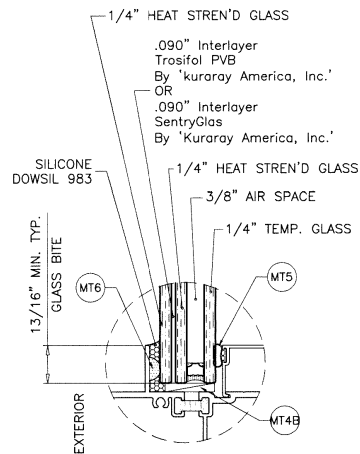

GLASS TYPE 'E'

1-1/4" OVERALL LAM. INSUL. GLASS

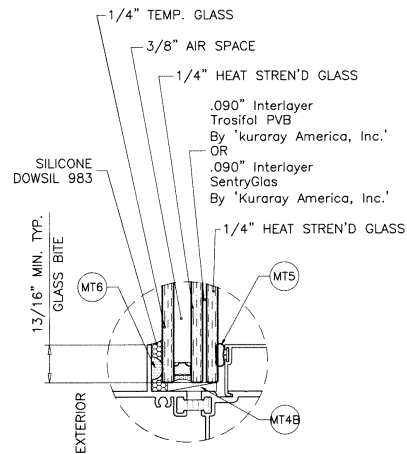

GLASS TYPE 'E-R'

1-1/4" OVERALL INSUL. LAM. GLASS

3/8" AIR SPACE CONSISTING OF:

SPACER:


'HELIMA' LOW PROFILE ALUMINUM SPACER
BY 'LINGERMANN GMBH'
AROUND THE PERIMETER OF THE GLASS.

PERIMETER SEALANT:

SILICONE
DOWSIL 791
GE 2000

GLAZING OPTIONS
S-8000T TRANSOM

Sealed: 8/1/2023

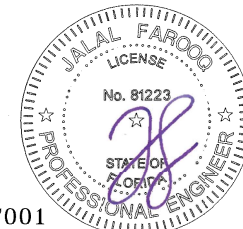

FL #27001

af c
AL-FAROOQ CORPORATION
ENGINEERS & PRODUCT DEVELOPMENT
9360 SUNSET DRIVE, SUITE 220
MIAMI, FLORIDA 33173
TEL. (305) 264-8100 FAX. (305) 262-6978
COMP-ANL\18-47F-MG


SERIES-MG500 ALUM OUTSWING FRENCH DOOR (L.M.I.)
MR-GLASS DOORS & WINDOWS MANUFACTURING, LLC
8051 N.W. 79th Place
Medley, FL. 33166
Tel. (305) 764-3963 Fax. (305) 470-8285

revisions:	no	date	by	description

date:	04-20-18
scale:	3/8" = 1"
dr. by:	TARIQ
chk. by:	


drawing no.
18-47F

sheet 7.1 of 18

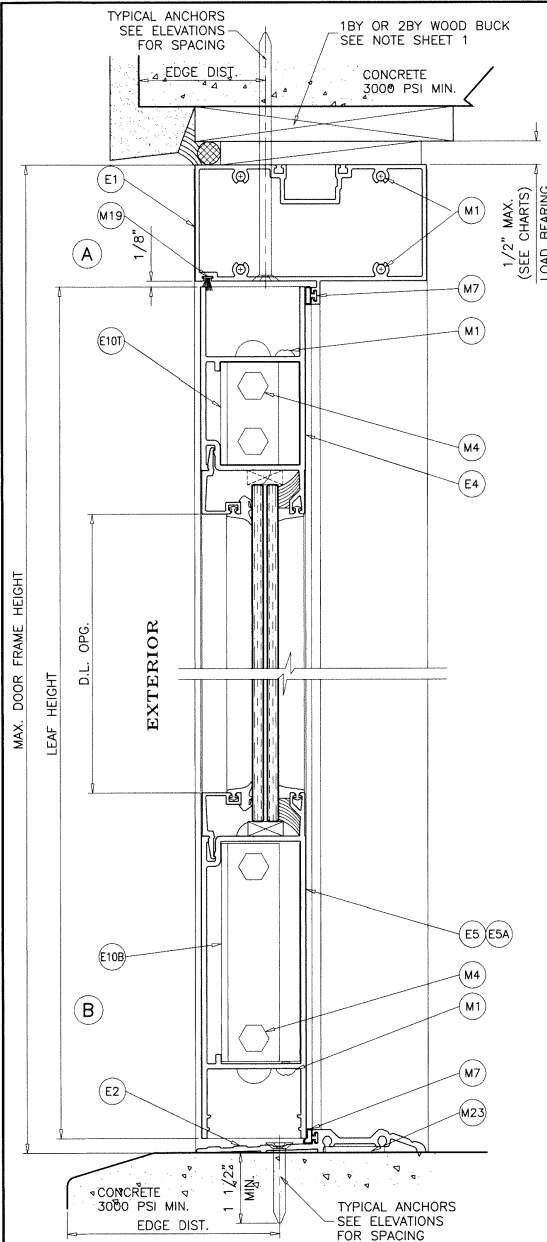


STANDARD THRESHOLD

NOT APPROVED FOR WATER INFILTRATION RESISTANCE
(SEE SHEETS 2, 4, 5 & 6)

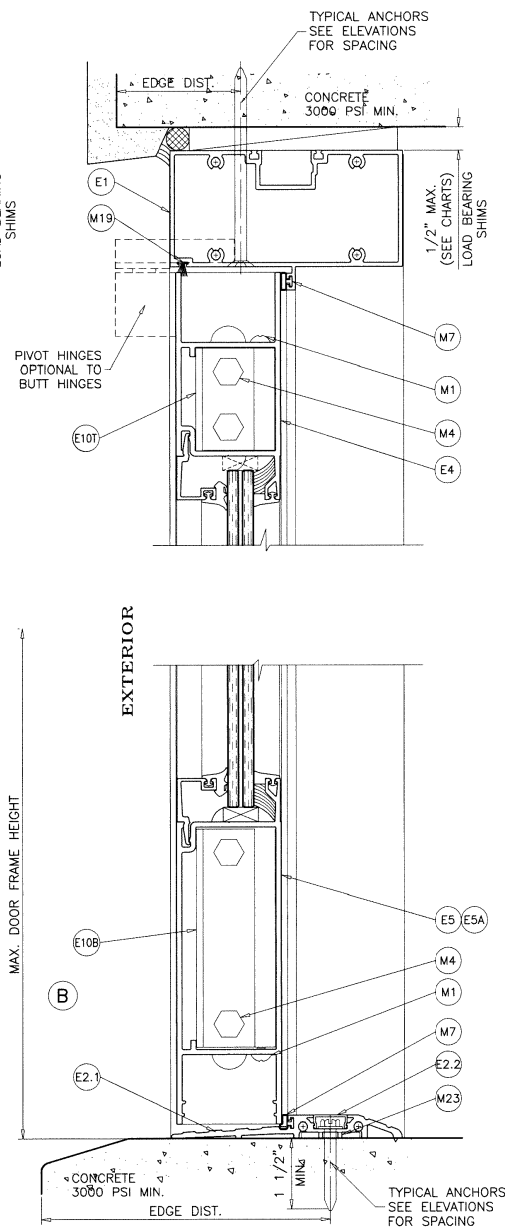

STANDARD THRESHOLD

NOT APPROVED FOR WATER INFILTRATION RESISTANCE
(SEE SHEETS 2, 4, 5 & 6)

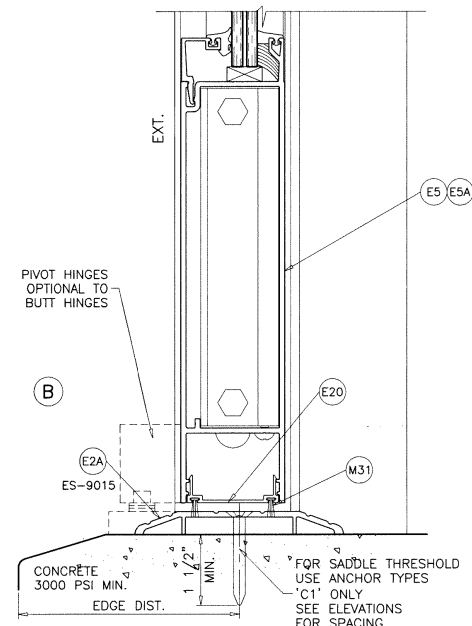

SADDLE THRESHOLD

NOT APPROVED FOR WATER INFILTRATION RESISTANCE
LIMIT MAX. LOADS TO ±80 PSF

DOORS SHOWN WITH SERIES ES-9500 FRAMES.
CAN ALSO BE USED WITH MG5000 & ES-8000T FRAMES.

Sealed: 8/1/2023

FL #27001



AL-FAROOQ CORPORATION
ENGINEERS & PRODUCT DEVELOPMENT
9360 SUNSET DRIVE, SUITE 220
MIAMI, FLORIDA 33173
TEL. (305) 264-8100 FAX. (305) 262-6978
COMP-ANL\18-47F-MG

SERIES-MG500 ALUM OUTSWING FRENCH DOOR (L.M.I.)
MR-GLASS DOORS & WINDOWS MANUFACTURING, LLC
8051 N.W. 79th Place
Medley, FL 33166
Tel. (305) 764-3963 Fax. (305) 470-8285

revisions:	no	date	by	description

date: 04-20-18
scale: 3/8" = 1"
dr: by: TARIQ
chk: by:

drawing no.
18-47F

sheet 8 of 18



		AL-FAROOQ CORPORATION ENGINEERS & PRODUCT DEVELOPMENT 9360 SUNSET DRIVE, SUITE 220 MIAMI, FLORIDA 33173 (C.A.N. 3538) TEL (305) 262-6978 FAX (305) 262-8100																	
SERIES-MG500 ALUM OUTSWING FRENCH DOOR (L.M.I.) MR.-CLASS DOORS & WINDOWS MANUFACTURING, LLC 8051 N.W. 79th Place Medley, FL 33166 Tel. (305) 764-3963 Fax. (305) 470-8285		COMP-ANL \ 18-47F-MG																	
(revisions: <table border="1" style="width: 100%; border-collapse: collapse;"> <thead> <tr> <th style="width: 15%;">no</th> <th style="width: 25%;">date</th> <th style="width: 40%;">by</th> <th style="width: 20%;">description</th> </tr> </thead> <tbody> <tr> <td> </td> <td> </td> <td> </td> <td> </td> </tr> </tbody> </table>				no	date	by	description												
no	date	by	description																
date: 04-20-18 scale: 3/8" = 1" dr. by: TARIQ chk. by:		drawing no. 18-47F																	
sheet 9 of 18																			

1X OR 2X WOOD BUCKS AND METAL STRUCTURES NOT BY 'MR. GLASS'
MUST SUPPORT LOADS IMPOSED BY GLAZING SYSTEM AND
TRANSFER THEM TO THE BUILDING STRUCTURE.

TYPICAL ANCHORS: SEE ELEV. FOR SPACING

TYPE 'A' - 1/4" DIA. ULTRACON+ BY 'DEWALT' (Fu=164 KSI, Fy=148 KSI)
THRU 1BY OR 2BY WOOD BUCKS INTO CONCRETE OR BLOCKS
1-1/4" MIN. EMBED INTO CONCRETE (HEAD/JAMBS)
1-1/4" MIN. EMBED INTO GROUT FILLED BLOCKS (JAMBS)
DIRECTLY INTO CONCRETE OR BLOCKS
2" MIN. EMBED INTO CONCRETE (HEAD/JAMBS)
2" MIN. EMBED INTO GROUT FILLED BLOCKS (JAMBS)

ANCHOR EDGE DISTANCES

INTO CONCRETE AND BLOCKS = 2-1/2" MIN.
INTO WOOD STRUCTURE = 1" MIN.

TYPE 'C' - 5/16" ULTRACON BY 'DEWALT' (Fu=177 KSI, Fy=155 KSI)
THRU 1BY OR 2BY WOOD BUCKS INTO CONCRETE OR BLOCKS
1-1/4" MIN. EMBED INTO CONCRETE (HEAD/JAMBS)
1-1/4" MIN. EMBED INTO GROUT FILLED BLOCKS (JAMBS)
DIRECTLY INTO CONCRETE OR BLOCKS
2" MIN. EMBED INTO CONCRETE (HEAD/JAMBS)
2" MIN. EMBED INTO GROUT FILLED BLOCKS (JAMBS)

ANCHOR EDGE DISTANCES

INTO CONCRETE AND BLOCKS = 3-1/8" MIN.
INTO WOOD STRUCTURE = 1-1/4" MIN.

TYPE 'D' - 1/4" TEKs OR SELF DRILLING SCREWS (GRADE 5 CRS)
INTO F.B.C. APPROVED MULLIONS
OR
INTO METAL STRUCTURES (HEAD/JAMBS)
(3) THREADS MIN. PENETRATION BEYOND SUBSTRATE
ALUMINUM: 1/8" THK. MIN. (6063-T5 MIN.)
STEEL: 1/8" THK. MIN. (Fy = 36 KSI MIN.)
(STEEL IN CONTACT WITH ALUMINUM TO BE PLATED OR PAINTED)

ANCHOR EDGE DISTANCES

INTO METAL STRUCTURE = 1/2" MIN.

TYPE 'A1' - 1/4" X 1-3/4" ULTRACON+ BY 'DEWALT' (Fu=164 KSI, Fy=148 KSI)
DIRECTLY INTO CONCRETE (FOR STD. AND HIGH THRESHOLD)
WITH 1-1/2" MIN. EMBED INTO CONCRETE

ANCHOR EDGE DISTANCES



INTO CONCRETE = 2-1/2" MIN.

TYPE 'C1' - 5/16" X 2" ULTRACON BY 'DEWALT' (Fu=177 KSI, Fy=155 KSI)
DIRECTLY INTO CONCRETE (FOR SADDLE THRESHOLD)
WITH 1-1/2" MIN. EMBED INTO CONCRETE


ANCHOR EDGE DISTANCES

INTO CONCRETE = 3-1/8" MIN.

WOOD AT HEAD OR JAMBS SG = 0.55 MIN.
CONCRETE AT HEAD, SILL OR JAMBS f'c = 3000 PSI MIN.
C-90 GROUT FILLED BLOCK AT JAMBS f'm = 2000 PSI MIN.

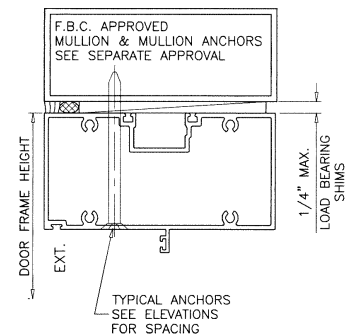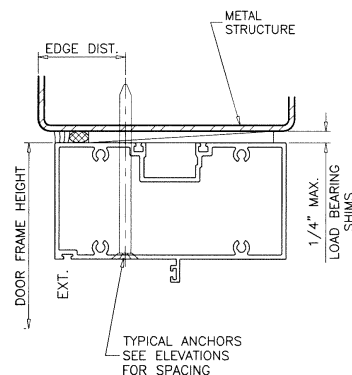

Sealed: 8/1/2023

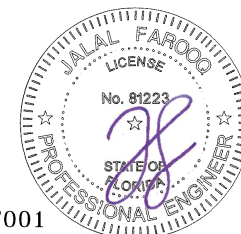

FL #27001

af c

AL-FAROOQ CORPORATION
ENGINEERS & PRODUCT DEVELOPMENT
9360 SUNSET DRIVE, SUITE 220
MIAMI, FLORIDA 33173
TEL. (305) 264-8100 FAX. (305) 262-6978

COMP-ANL18-47F-MG


SERIES-MG500 ALUM. OUTSWING FRENCH DOOR (L.M.I.)

MR. GLASS DOORS & WINDOWS MANUFACTURING, LLC
8051 N.W. 79th Place
Medley, FL, 33166
Tel. (305) 764-3963 Fax. (305) 470-8285

18-47F


revisions:	
no.	description

date: 04-20-18	scale: 1/2"=1'-0"	dr. by: TARG	chk. by:	drawing no. 18-47F
sheet 10 of 18				

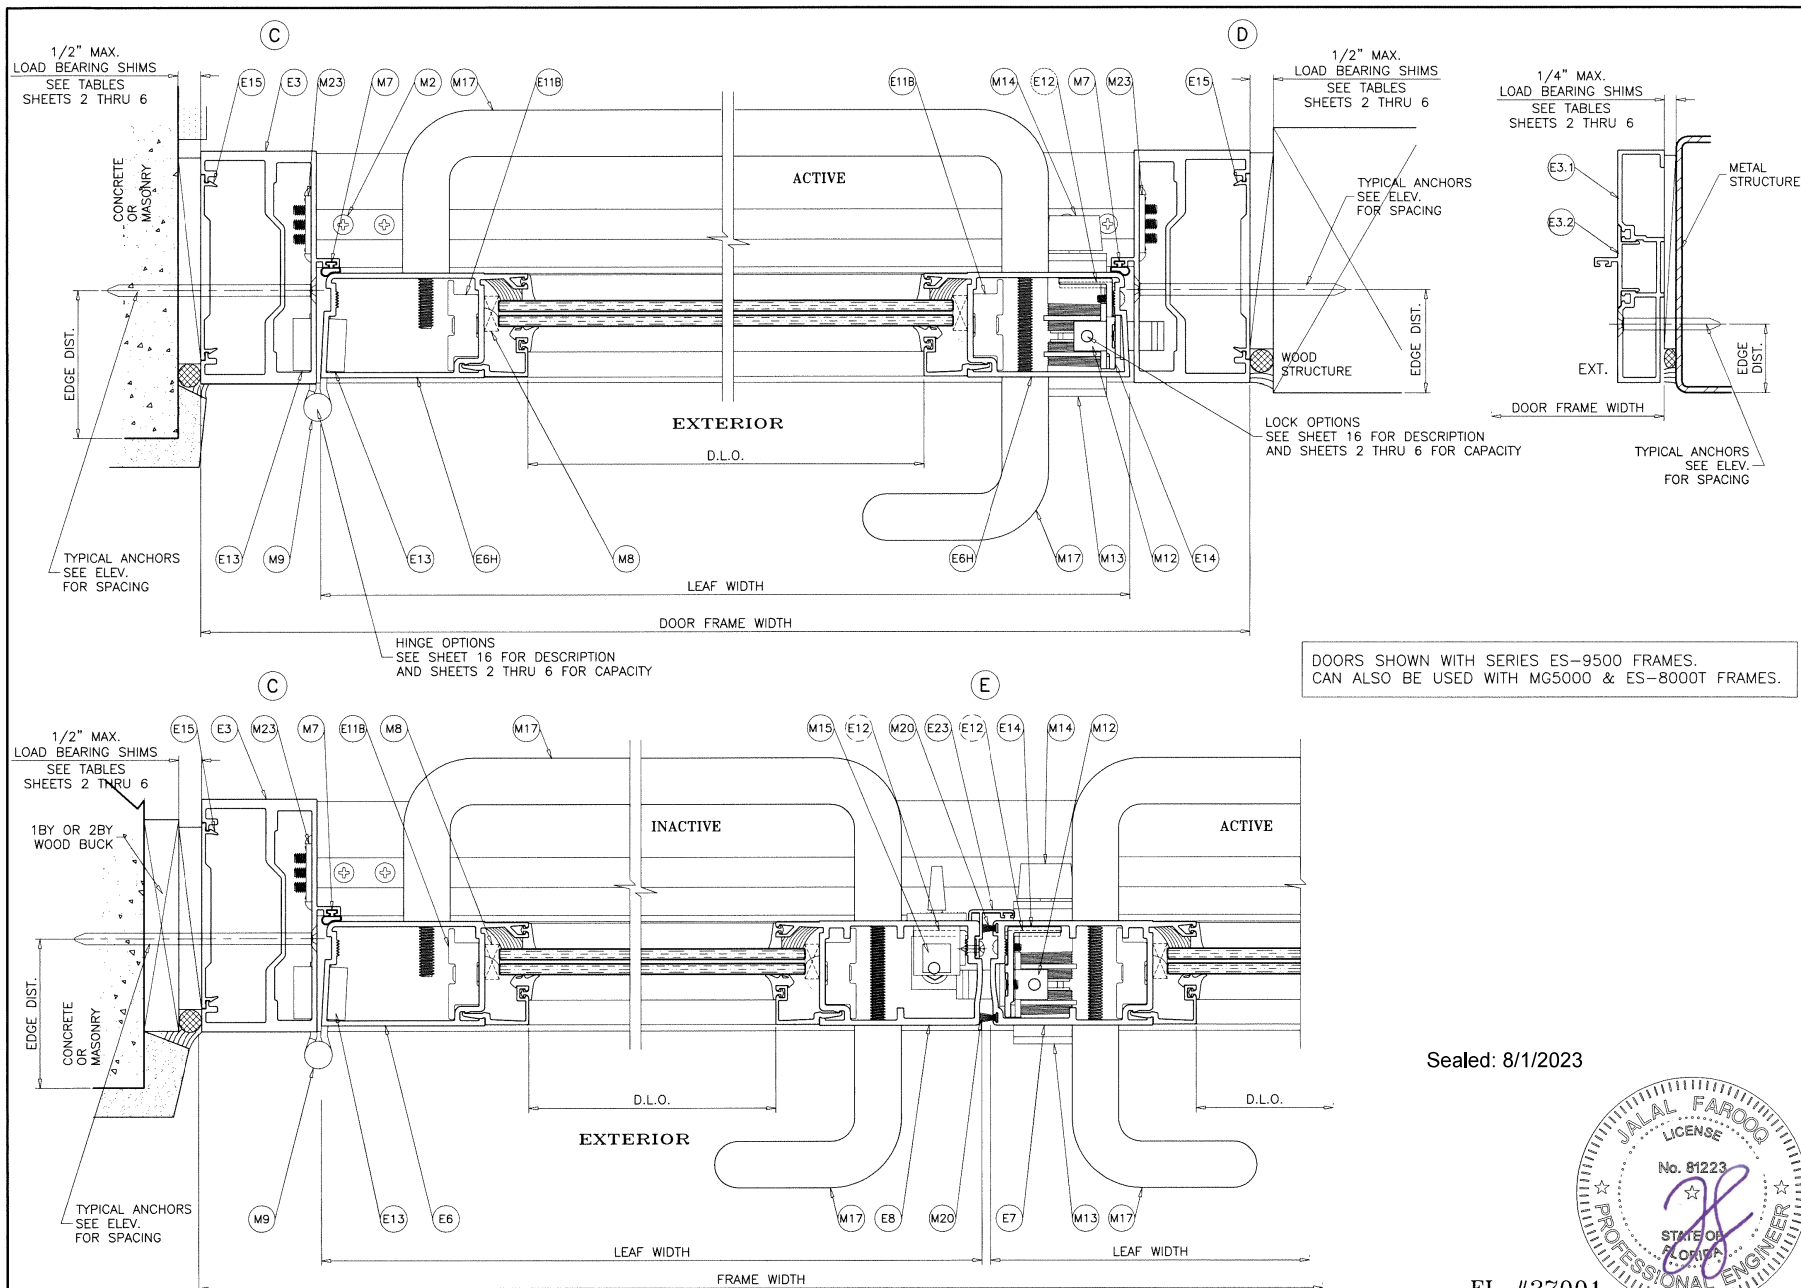

Sealed: 8/1/2023

FL #27001

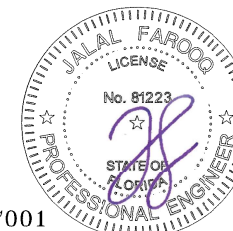

AL-FAROOQ CORPORATION
ENGINEERS & PRODUCT DEVELOPMENT
9360 SUNSET DRIVE, SUITE 220
MIAMI, FLORIDA 33173
TEL (305) 264-8100 FAX (305) 262-6978
C.A.N. 3538



SERIES-MG5000 ALUM. OUTSWING FRENCH DOOR (L.M.I.)

MR-GLASS DOORS & WINDOWS MANUFACTURING, LLC
8051 N.W. 79th Place
Medley, FL 33166
Tel. (305) 764-3963 Fax. (305) 470-8285

Revisions:	
no	date by description


date: 04-20-18
scale: 3/8" = 1"
dr: by: TARIQ
chk: by:

drawing no.
18-47F
sheet 11 of 18


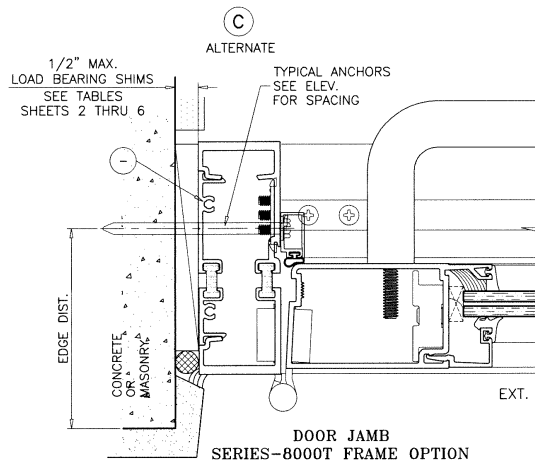
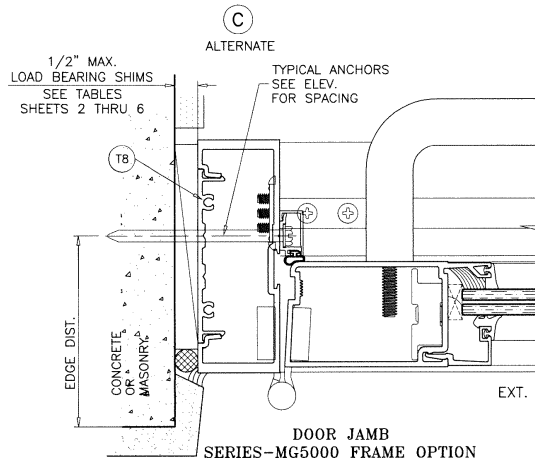


Sealed: 8/1/2023


FL #27001

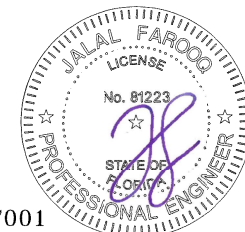

af c AL-FAROOQ CORPORATION ENGINEERS & PRODUCT DEVELOPMENT 9360 SUNSET DRIVE, SUITE 220 MIAMI, FLORIDA 33173 (C.A.N. 3538) TEL. (305) 264-8100 FAX. (305) 262-5978 COMP-ANL 18-47F-MG	
SERIES-MG500 ALUM. OUTSWING FRENCH DOOR (L.M.I.) MR-GLASS DOORS & WINDOWS MANUFACTURING, LLC 8051 N.W. 79th Place Medley, FL. 33166 Tel. (305) 764-3963 Fax. (305) 470-8285	
REVISIONS: no. date by description	date: 04-20-18 scale: 3/8" = 1" dr. by: TARIQ chd. by:
drawing no. 18-47F sheet 11.1 of 18	

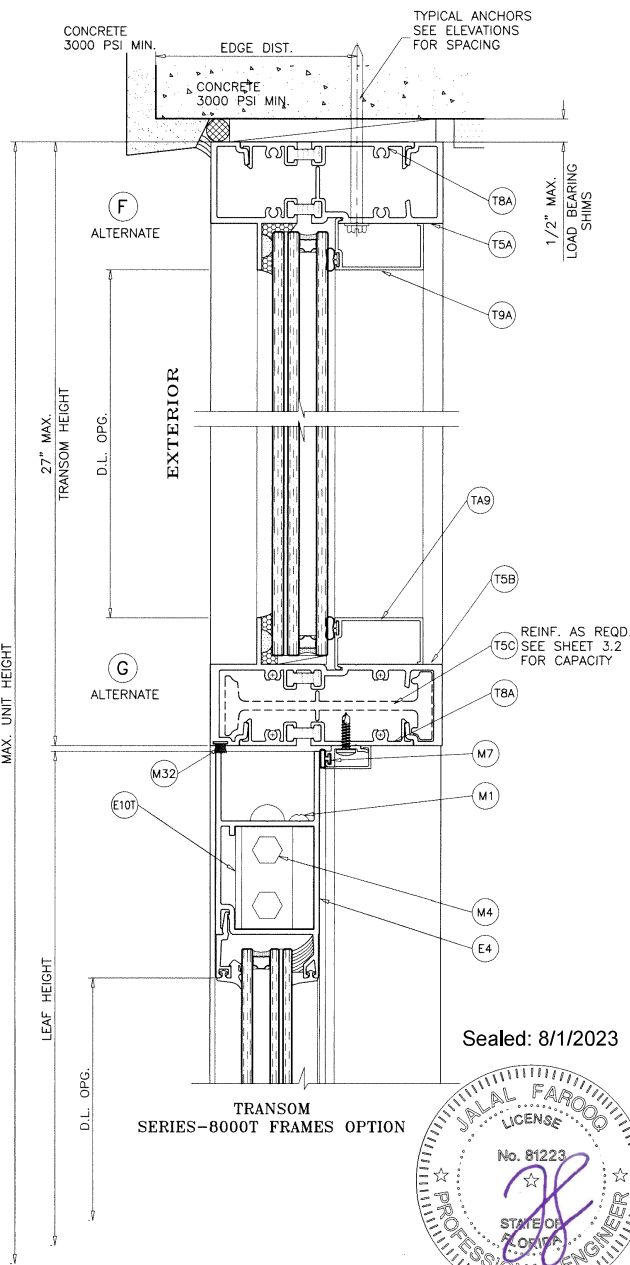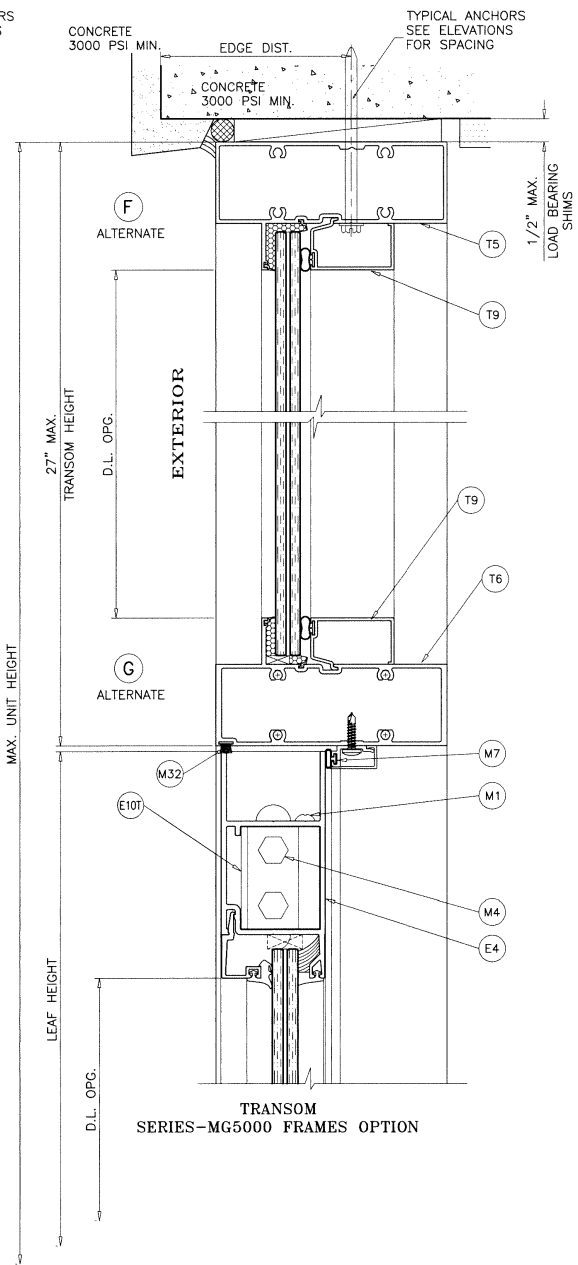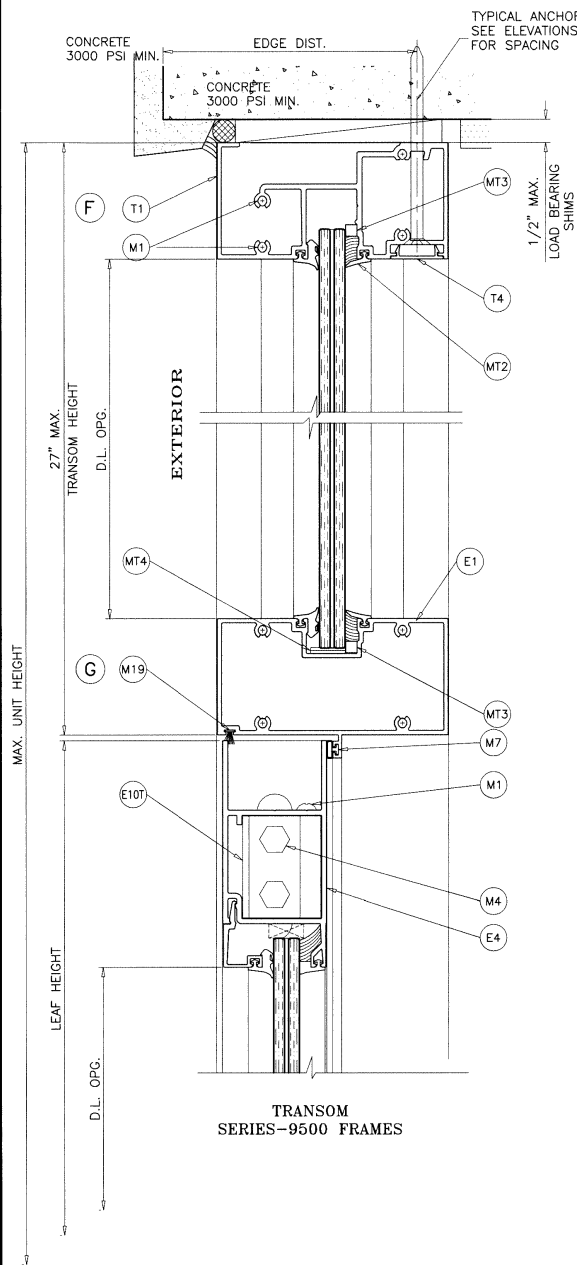

Sealed: 8/1/2023

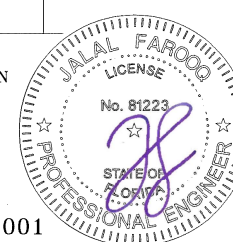

FL #27001




af c
AL-FAROOQ CORPORATION
 ENGINEERS & PRODUCT DEVELOPMENT
 9360 SUNSET DRIVE, SUITE 220
 MIAMI, FLORIDA 33173 (C.A.N. 3538)
 TEL (305) 264-8100 FAX (305) 262-6978
 COMP-ANL 18-47F-MG

SERIES-MG500 ALUM. OUTSWING FRENCH DOOR (L.M.I.)
MR. GLASS DOORS & WINDOWS MANUFACTURING, LLC
 8051 N.W. 79th Place
 Medley, FL 33166
 Tel. (305) 764-3963 Fax. (305) 470-8285

Revisions:	no	date	by	description

date: 04-20-18
 scale: 3/8" = 1"
 dr. by: TARIQ
 ch. by:

drawing no.
18-47F
 sheet 12 of 18

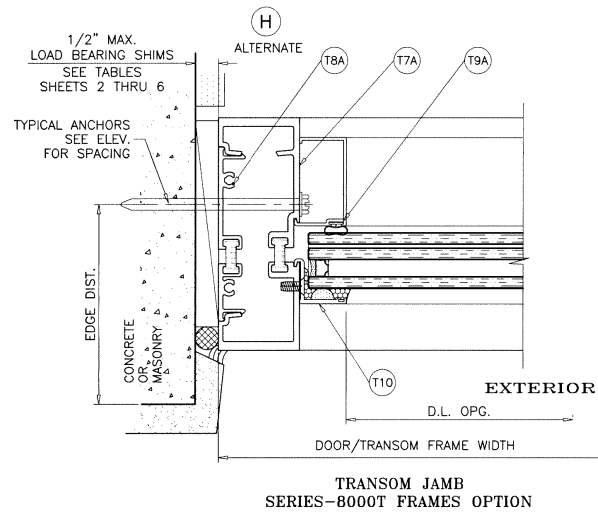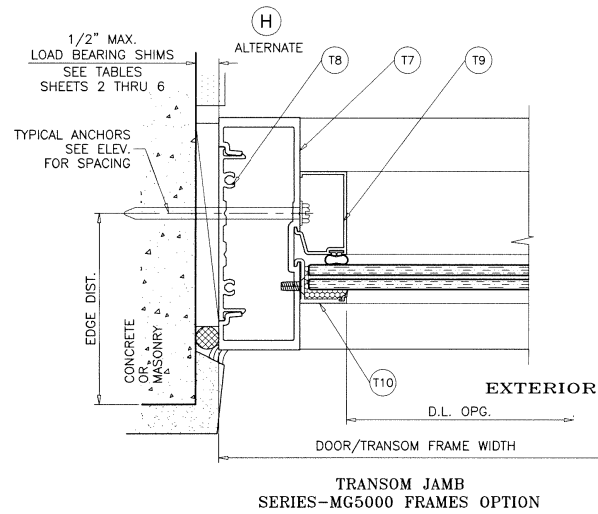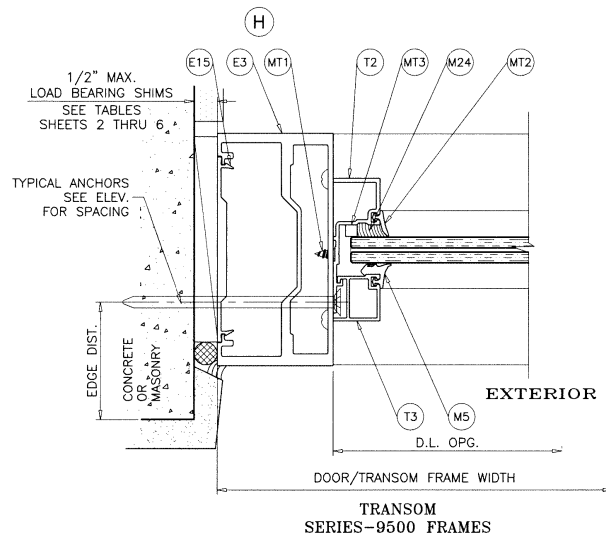

Sealed: 8/1/2023

FL #27001



af c
AL-FAROOQ CORPORATION
ENGINEERS & PRODUCT DEVELOPMENT
9360 SUNSET DRIVE, SUITE 220
MIAMI, FLORIDA 33173
TEL. (305) 262-6978
FAX. (305) 262-6978
C.O.A.N. 3538





SERIES-MG500 ALUM. OUTSWING FRENCH DOOR (L.M.I.)
MR-GLASS DOORS & WINDOWS MANUFACTURING, LLC
8051 N.W. 79th Place
Medley, FL. 33166
Tel. (305) 764-3963 Fax. (305) 470-8285

Revisions:	
no.	description

date: 04-20-18
scale: 3/8" = 1"
dr. by: TARIQ
chk. by:

drawing no.
18-47F
sheet 12.1 of 18




COMP-ANL 18-47F-MG

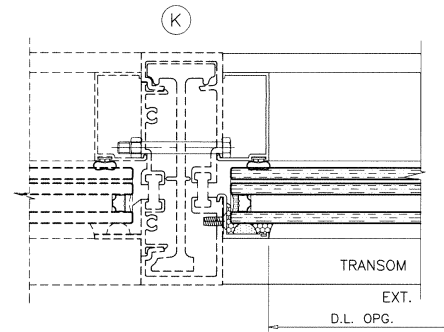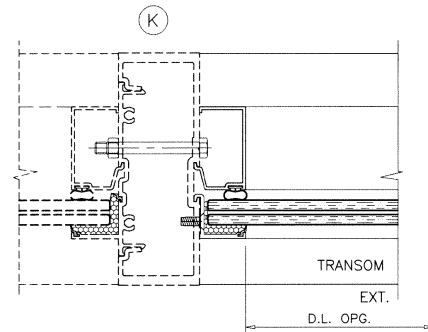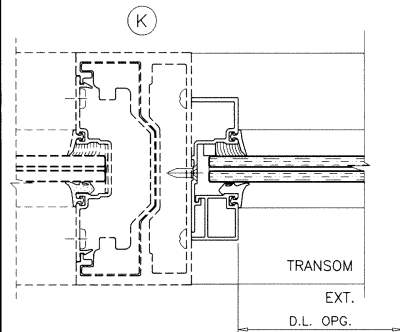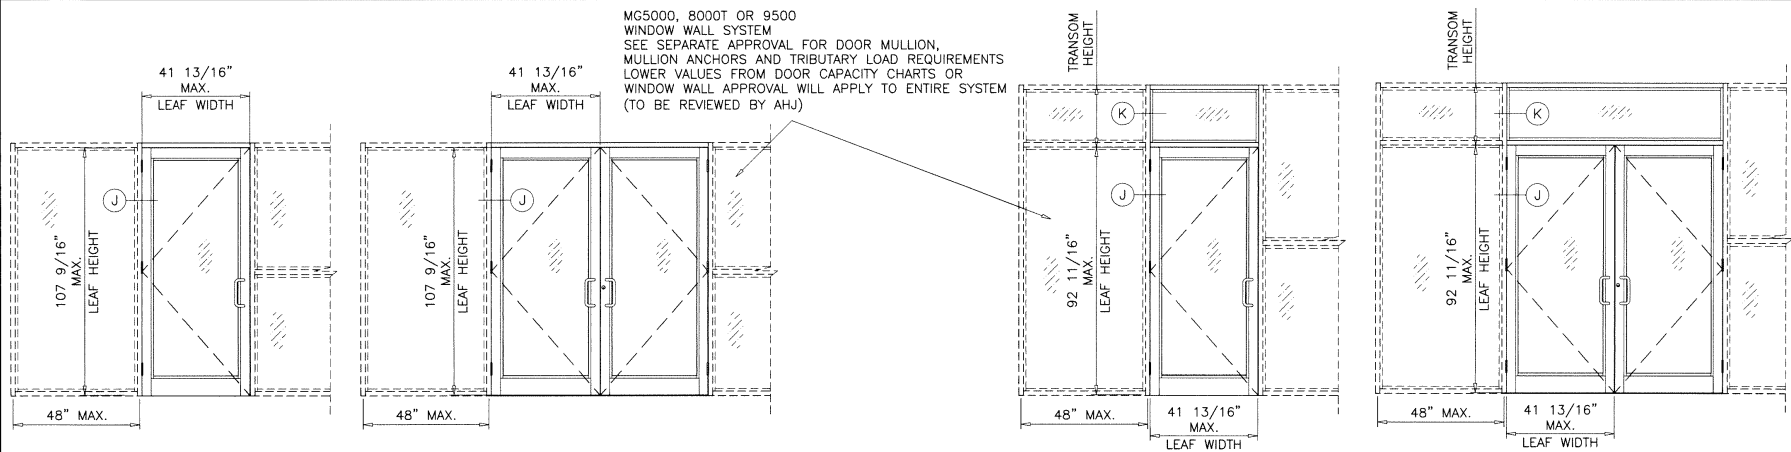

F.B.C. APPROVED
SERIES 9500 WINDOW WALL SYSTEM BY 'E.S. WDW.'
UNDER SEPARATE APPROVAL.

F.B.C. APPROVED
MG5000 WINDOW WALL SYSTEM BY 'MR. GLASS'
UNDER SEPARATE APPROVAL.

F.B.C. APPROVED
8000T WINDOW WALL SYSTEM BY 'E.S. WDW.'
UNDER SEPARATE APPROVAL.

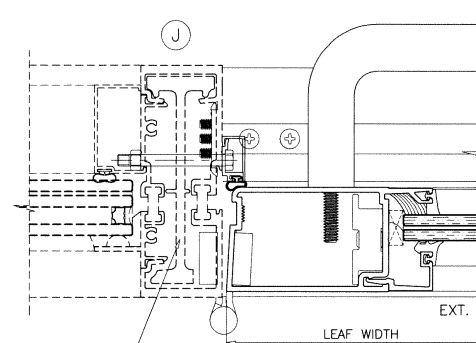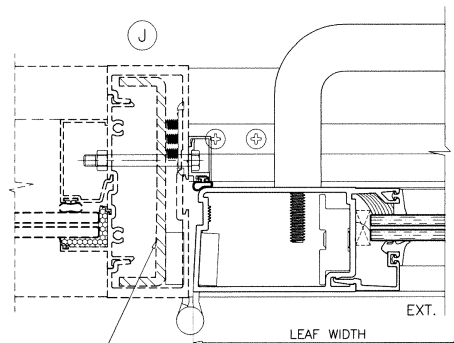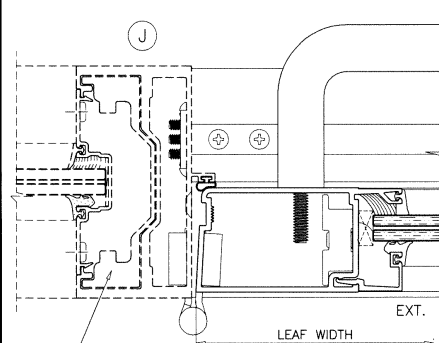


REINFORCING WILL VARY
SEE CURRENT APPROVAL OF
E.S. SERIES 9500
WINDOW WALL SYSTEM
FOR DETAILS

REINFORCING WILL VARY
SEE CURRENT APPROVAL OF
MR. GLASS MG5000
WINDOW WALL SYSTEM
FOR DETAILS

REINFORCING WILL VARY
SEE CURRENT APPROVAL OF
E.S. 8000T
WINDOW WALL SYSTEM
FOR DETAILS

FL #27001

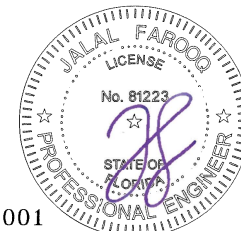


af c
AL-FAROOQ CORPORATION
ENGINEERS & PRODUCT DEVELOPMENT
9360 SUNSET DRIVE, SUITE 220
MIAMI, FLORIDA 33173 (C.A.N. 3558)
TEL. (305) 264-8100 FAX. (305) 262-6978
COMP-ANL118-47F-MG

SERIES-MG500 ALUM OUTSWING FRENCH DOOR (L.M.I.)
MR. GLASS DOORS & WINDOWS MANUFACTURING, LLC
8051 N.W. 79th Place
Medley, FL, 33166
Tel. (305) 764-3963 Fax. (305) 470-8285


revisions:	
no	by description

date: 04-20-18
scale: 1/2"=1'-0"
dr. by: TARIQ
chk. by:


drawing no.
18-47F
sheet 13 of 18

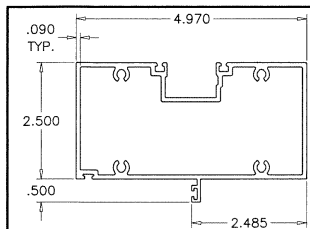


E1 DOOR HEADER Series 9000

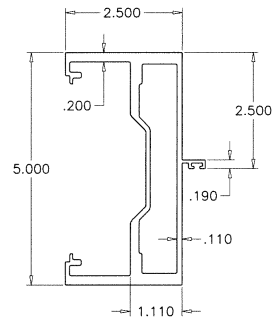


E3 DOOR JAMB Series 9000

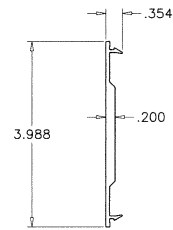


E15 JAMB FILLER

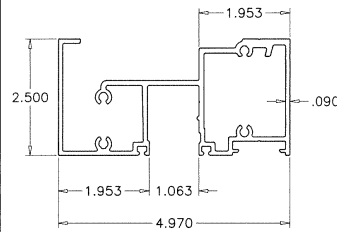


T1 TRANSOM HEADER Series 9500

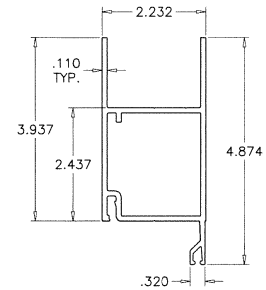


E4 TOP RAIL

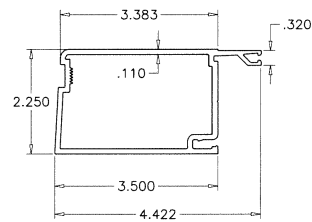


E6 HINGE/LOCK STILE

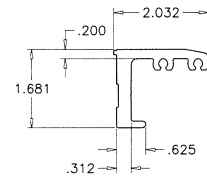


E10 CORNER BLOCK

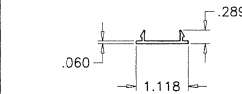


T4 HEAD COVER

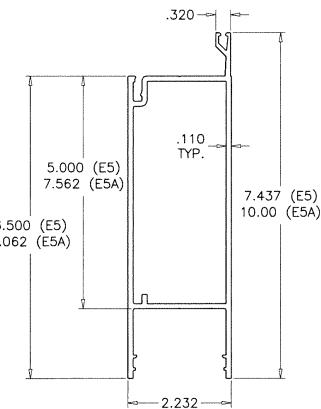


E5 STD. BOTTOM RAIL
E5A HI-PROFILE BOTTOM RAIL

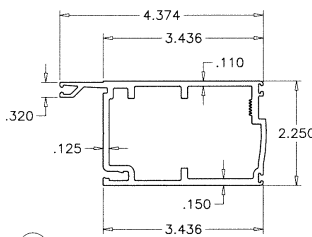


E7 MEETING STILE - ACTIVE LEAF

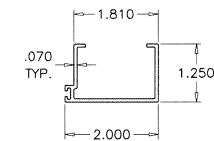


E18 CLOSURE DOOR STOP

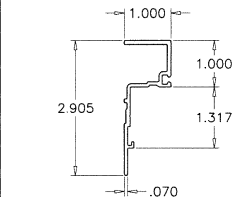


T2 TRANSOM ADAPTER

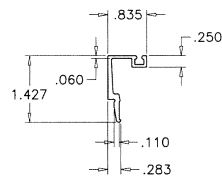


E9 GLASS STOP (LAM. GLASS)

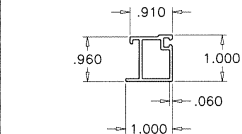


T3 TRANSOM GLASS STOP

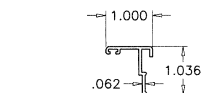


E23 ASTRAGAL STILE

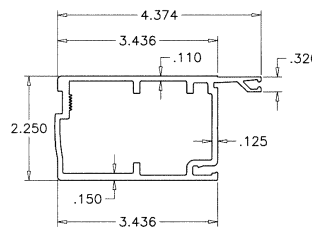


E8 MEETING STILE - INACTIVE LEAF

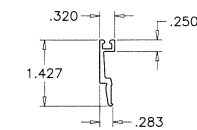

E9.1 GLASS STOP (INSUL. LAM. GLASS)

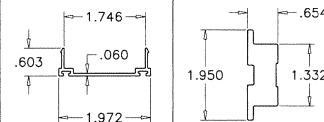


E20 DOOR SWEEP E11 CORNER PLATE

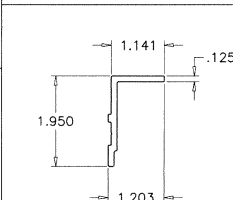

E14 LOCK BACK UP PLATE

Sealed: 8/1/2023

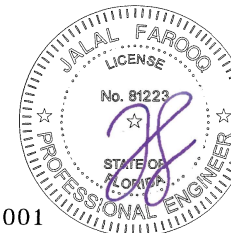

FL #27001












af c
AL-FAROOQ CORPORATION
ENGINEERS & PRODUCT DEVELOPMENT
9360 SUNSET DRIVE, SUITE 220
MIAMI, FLORIDA 33173
TEL. (305) 262-6978
FAX. (305) 264-8100
C.O.N. 3538

SERIES-MG500 ALUM. OUTSWING FRENCH DOOR (L.M.I.)
MP-GLASS DOORS & WINDOWS MANUFACTURING, LLC
8051 N.W. 79th Place
Medley, FL 33166
Tel. (305) 764-3963
Fax. (305) 470-8285

revisions:	no	date	by	description


date:	04-20-18
scale:	3/8" = 1"
dr. by:	TARQ
chk. by:	

drawing no.
18-47F
sheet 14 of 18

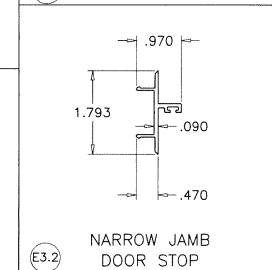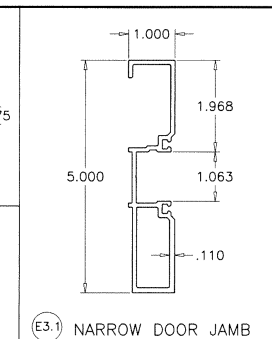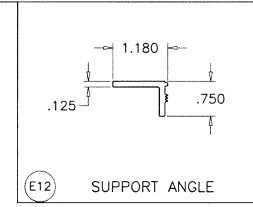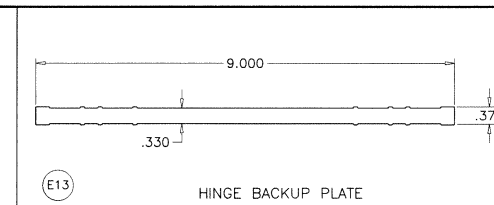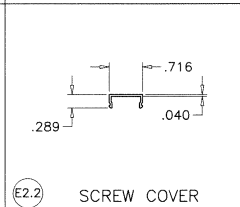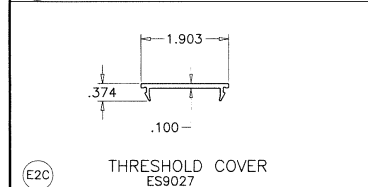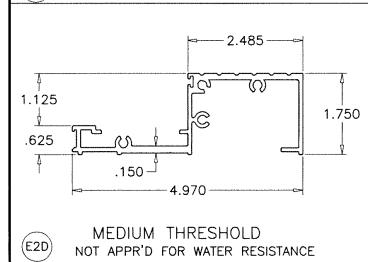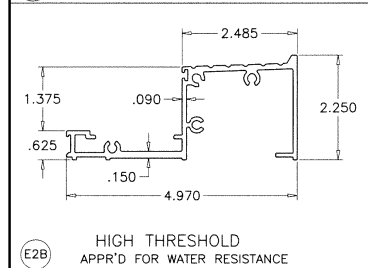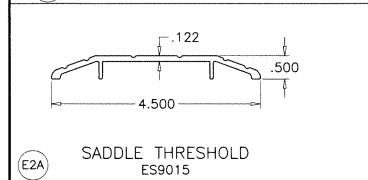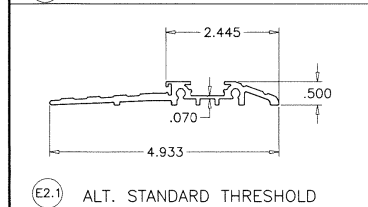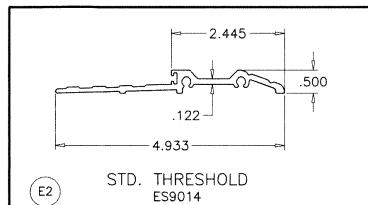

Sealed: 8/1/2023

FL #27001

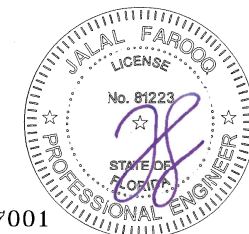

AL-FAROOQ CORPORATION
ENGINEERS & PRODUCT DEVELOPMENT
9360 SUNSET DRIVE, SUITE 220
MIAMI, FLORIDA 33173 (C.A.N. 3538)
TEL. (305) 264-8100 FAX (305) 262-6978

COMP-ANL 18-47F-MG






SERIES-M6500 ALUM OUTSWING FRENCH DOOR (L.M.I.)
MR-GLASS DOORS & WINDOWS MANUFACTURING, LLC
8051 N.W. 79th Place
Medley, FL 33166
Tel. (305) 764-3963 Fax. (305) 470-8285

date: 04-20-18
scale: 3/8" = 1"
dr. by: TARIQ
chk. by:

no	date	description


drawing no.
18-47F

sheet 14.1 of 18

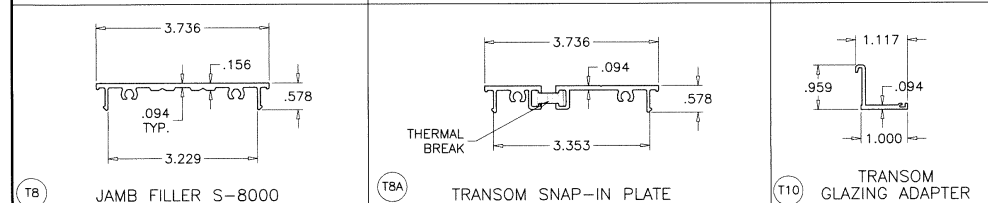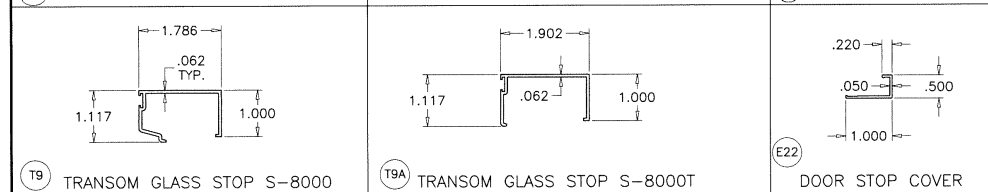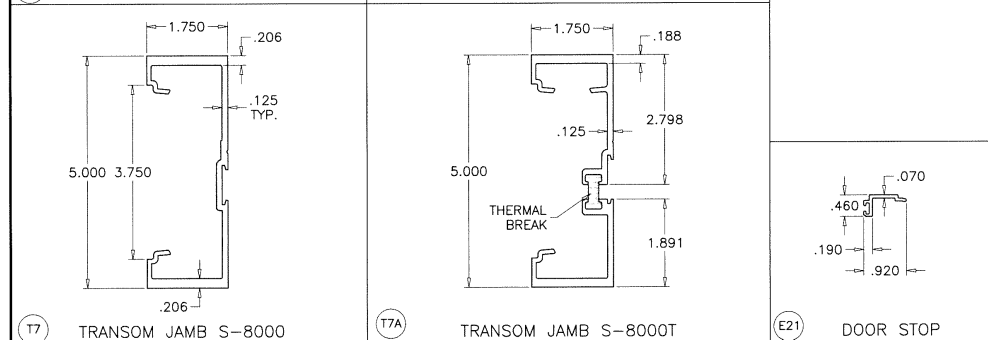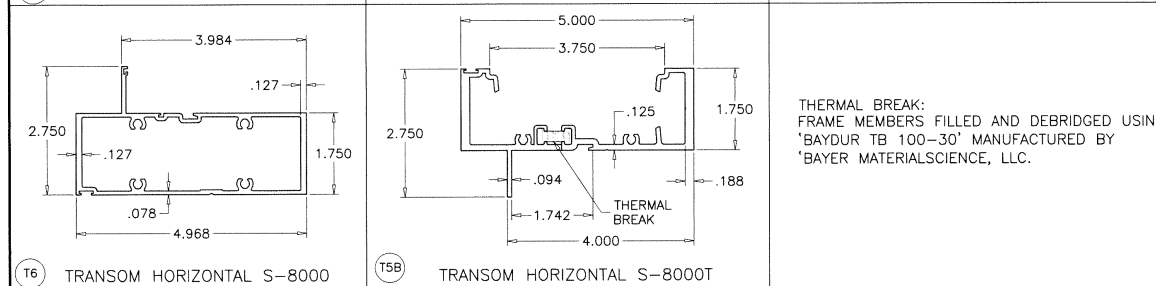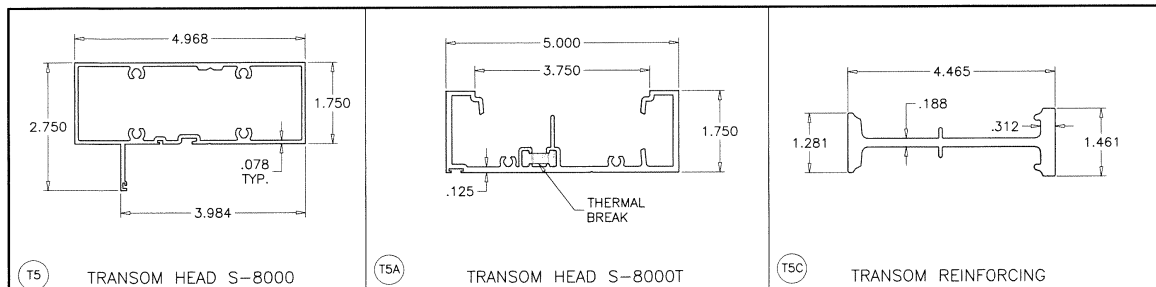

Sealed: 8/1/2023

FL #27001

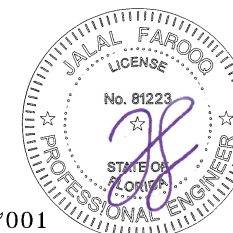

AL-FAROOQ CORPORATION
ENGINEERS & PRODUCT DEVELOPMENT
9360 SUNSET DRIVE, SUITE 220
MIAMI, FLORIDA 33173
TEL. (305) 264-8100 FAX. (305) 262-6978
COMP-ANL\18-47F-MG

SERIES-MG500 ALUM. OUTSWING FRENCH DOOR (L.M.I.)
MR-GLASS DOORS & WINDOWS MANUFACTURING, LLC
8051 N.W. 79th Place
Medley, FL 33166
Tel. (305) 764-3963 Fax. (305) 470-8285

revisions:	no.	date	by	description


date: 04-20-18
scale: 3/8" = 1"
dr. by: TARIQ
chk. by:

drawing no.
18-47F
sheet 14.2 of 18

ITEM #	PART #	QUANTITY	DESCRIPTION	MATERIAL	MANF./SUPPLIER/REMARKS
E1	ES-9012	1	DOOR HEADER	6061-T6	-
E2	ES-9014	1	STANDARD THRESHOLD	6063-T6	-
E2.1	ES-9000-030	1	ALT. STANDARD THRESHOLD	6061-T6	-
E2.2	ES-6011	1	SCREW COVER	6063-T6	-
E2A	ES-9015	1	SADDLE THRESHOLD	6063-T6	-
E2B	ES-9026	1	HIGH THRESHOLD	6063-T6	-
E2C	ES-9027	1	THRESHOLD COVER	6063-T5	-
E2D	ES-9000-036	1	MEDIUM THRESHOLD	6063-T6	-
E3	ES-9013	2	DOOR JAMB	6063-T6	-
E3.1	ES-7530-213	2	NARROW DOOR JAMB	6063-T6	-
E3.2	ES-7530-214	2	NARROW JAMB DOOR STOP	6063-T6	-
E4	ES-9001	2	TOP RAIL	6063-T5	-
E5	ES-9002	2	STD. BOTTOM RAIL	6063-T6	-
E5A	ES-9000-031	2	HI-PROFILE BOTTOM RAIL	6063-T6	-
E6H	ES-9003	2	HINGE/LOCK STILE	6063-T5	-
E7	ES-9006	1	MEETING STILE - ACTIVE LEAF	6063-T5	-
E8	ES-9007	1	MEETING STILE - INACTIVE LEAF	6063-T5	-
E9	ES-9004	4	GLASS STOP (LAM. GLASS)	6063-T5	-
E9.1	ES-9029	4	GLASS STOP (INSUL. LAM. GLASS)	6063-T5	-
E10T	ES-9008	4	CORNER BLOCK -TOP	6063-T5	-
E10B	ES-9008	4	CORNER BLOCK - BOTTOM	6063-T5	-
E11T	ES-9009	4	CORNER PLATE - TOP	6063-T5	-
E11B	ES-9009	4	CORNER PLATE - BOTTOM	6063-T5	-
E12	ES-9010	4	SUPPORT ANGLE	6063-T5	3/4" X 1" X 1/8" X 9" LONG
E13	ES-9011	AS RQD.	HINGE BACKUP PLATE REINFORCEMENT	6063-T5	1-1/4" X 9" X 3/8" THK.
E13A	12-24 X 1/2"	4/ PLATE	HINGE BACKUP PLATE FASTENERS	ST. STEEL	FH MACHINE SCREWS
E14	ES-9020	1	LOCK BACKUP PLATE REINFORCEMENT	6063-T5	10" LONG
E14A	8-32 X 1/2"	3/ PLATE	LOCK PLATE FASTENERS	ST. STEEL	PH MACHINE SCREWS
E15	ES-9016	AS RQD.	JAMB FILLER	6063-T6	-
E16	ES-9017	AS RQD.	REINFORCEMENT	6063-T6	-
E17	ES-9021	1/ CLOSER	CLOSER SUPPORT CLIPS (PAIR)	6063-T5	-
E18	ES-9022	1	CLOSER DOOR STOP	6063-T5	-
E19	ES-9023	1/ CLOSER	CLOSER COVER PLATE	6063-T5	-
E20	ES-9005	-	DOOR SWEEP	-	-
E21	ES-9051	-	DOOR STOP	-	-
E22	ES-9052	-	DOOR STOP COVER	-	-
E23	ES-9060	-	ASTRAGAL STILE	6063-T5	SECURED WITH #8 X 1/2" SMS AT 12" O.C.
M1	-	28	#12 x 1" P.H. ST/ST SMS	-	-
M2	-	AS RQD.	#12 - 24 x 1" F.H. ST/ST MS	-	-
M3	-	18	#8 - 32 x 1/2" P.H. ST/ST MS	-	-
M4	-	16	3/8" - 16 x 1" HEX. BOLT	-	-
M5	ES-9000-G01	AS RQD.	WEDGE GASKET	SILICONE	DUROMETER 70±5 SHORE A
M6	ES-9000-G02	AS RQD.	SPACER GASKET	EPDM	DUROMETER 70±5 SHORE A
M7	ES-9000-G03	AS RQD.	BULB VINYL, BASE-POLYPROPYLENE, BULB-TPE	-	ULTRAFAB, DUROMETER 73±5 SHORE A
M8	ES-9000-B01	AS REQD.	SETTING BLOCKS (LAM. GLASS) AT 1/4 POINTS	EPDM	DUROMETER 80±5 SHORE A
M8.1	ES-9000-B02A	AS REQD.	SETTING BLOCKS (INSUL. LAM. GLASS) AT 1/4 POINTS	EPDM	DUROMETER 80±5 SHORE A
M9	-	AS RQD.	HINGE 4 1/2" x 4"	-	-
M9A	-	AS RQD.	OFFSET PIVOT HINGE	ALUMINUM	-
M9B	60AT 2-TLG	AS REQD.	RESIDENTIAL HINGE	-	DR. HAHN
M12	-	1	3 POINT LOCK	-	-
M13	-	1	KEY CYLINDER	-	-
M14	-	1	THUMBTURN	-	-
M15	-	1	2 POINT LOCK	-	-
M16	-	1/ LEAF	DOOR CLOSURE	-	-
M17	-	2	PUSH - PULL	-	-
M19	W13273NK	AS RQD.	PILE W'STRIPPING - HEADER	WOOL	-
M20	W23451NK	AS RQD.	PILE - MTG STILES	WOOL	-
M22	-	1/ CLOSER	CHANNEL SPACER 5/8" X 1-7/8"	-	-
M23	-	2	THRESHOLD CLIP	-	-

ITEM #	PART #	QUANTITY	DESCRIPTION	MATERIAL	MANF./SUPPLIER/REMARKS
M26	-	2/ CLOSER	1/4 - 20 x 2" HEX. BOLT	-	-
M27	-	3/ CLOSER	#10 x 1" P.H. ST/ST SMS	-	-
M28	-	6/ CLOSER	#10 x 1" F.H. ST/ST SMS	-	-
M29	-	3/ CLOSER	#10 x 1" F.H. ST/ST SMS	-	-
M30	-	AS RQD.	#10 x 1 1/2" F.H. ST/ST SMS, AT 23" O.C.	ST. STEEL	-
M31	W13351NK	AS RQD.	PILE - DOOR SWEEP	WOOL	-
M32	W13275NK	AS RQD.	PILE - HEADER	WOOL	-
T1	ES-9506	-	TRANSOM HEADER Series 9500	6063-T6	-
T2	ES-9019	-	TRANSOM ADAPTER	6063-T5	-
T3	ES-9018	-	TRANSOM GLASS STOP	6063-T5	-
T4	ES-9502	-	HEAD COVER	6063-T5	-
T5	ES-8005	AS REQD.	TRANSOM HEAD S-8000	6005-T6	-
T5A	ES-8000T-018	AS REQD.	TRANSOM HEAD S-8000T	6005-T5	-
T5B	ES-8000T-017	AS REQD.	TRANSOM HORIZONTAL S-8000T	6061-T6	-
T5C	ES-8000T-006	AS REQD.	TRANSOM REINFORCING	6005-T5	-
T6	ES-8013	AS REQD.	HORIZONTAL AT DOOR S-8000	6061-T6	-
T7	ES-8012	AS REQD.	TRANSOM JAMB S-8000	6005-T6	-
T7A	ES-8000T-009T	AS REQD.	TRANSOM JAMB S-8000T	6005-T6	-
T8	ES-8003	AS REQD.	JAMB FILLER S-8000	6005-T5	-
T8A	ES-8000T-003	AS REQD.	HEAD/JAMB FILLER S-8000T	6005-T5	-
T9	ES-8006	AS REQD.	TRANSOM GLASS STOP S-8000	6063-T5	-
T9A	ES-8000T-005	AS REQD.	TRANSOM GLASS STOP S-8000T	6063-T5	-
T10	ES-8014	AS REQD.	TRANSOM GLAZING ADAPTER	6063-T6	-
MT1	-	-	#10 x 1/2" F.H. ST/ST SMS	-	-
MT2	-	-	TRIM GASKET	SILICONE	-
MT3	-	-	INTERIOR SPACER 1/4" x 1/4"	FOAM	-
MT4	-	AS REQD.	SETTING BLOCKS (1/16" x 3/4") AT 1/4 POINTS	EPDM	DUROMETER 80±5 SHORE A
MT4A	-	AS REQD.	SETTING BLOCKS (3/16" x 1/2") AT 1/4 POINTS	EPDM	DUROMETER 85±5 SHORE A
MT4B	ES-7530-B01A	AS REQD.	SETTING BLOCKS AT 1/4 POINTS	EPDM	DUROMETER 80±5 SHORE A
MT5	ES-8010	AS REQD.	INTERIOR GLAZING GASKET	EPDM	DUROMETER 60±5 SHORE A
MT6	ES-8011A	AS REQD.	BUMP-ON GLASS SPACER	SILICONE	DUROMETER 85±5 SHORE A
MT7	ES-8009	AS REQD.	SILICONE STOP	SILICONE	-

Sealed: 8/1/2023

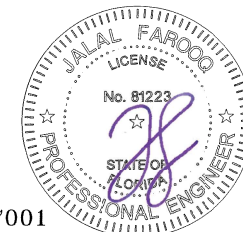

FL #27001

af c
AL-FAROOQ CORPORATION
 ENGINEERS & PRODUCT DEVELOPMENT
 9360 SUNSET DRIVE, SUITE 220
 MIAMI, FLORIDA 33173
 TEL. (305) 262-6978
 FAX (305) 264-8100
 COMP-ANL18-47F-MG

SERIES-MG500 ALUM OUTSWING FRENCH DOOR (L.M.I.)
MR-GLASS DOORS & WINDOWS MANUFACTURING, LLC
 8051 N.W. 79th Place
 Medley, FL 33166
 Tel. (305) 764-3963 Fax. (305) 470-8285

revisions:	no	date	by	description

date: 04-20-18
 scale: 3/8" = 1"
 dr: by: TARIQ
 chd: by:

drawing no.
18-47F

sheet 15 of 18

LOCKS: (See Tables On Sheets 2 Thru 6 For Load Capacities)

OPTION #1: LIMIT MAX. LOADS TO ± 80.0 PSF

ACTIVE & INACTIVE LEAF:

CONCEALED VERTICAL ROD PANIC EXIT DEVICE BY 'JACKSON PANIC SYSTEM' #1285 LOCATED AT 41" FROM SILL AT EACH LEAF.


FASTENED WITH

- (1) #14 X 1" HH SELF DRILLING SCREW AT ONE END AND
(2) #12-24 X 1/2" OH MACHINE SCREWS AT OTHER END
OR

CONCEALED VERTICAL ROD PANIC EXIT DEVICE BY 'ADAMS RITE' LOCATED AT 40" FROM SILL AT EACH LEAF.

FASTENED WITH

- (2) #10-32 X 3/4" FH MACHINE SCREWS AT ONE END AND
(2) #10-24 X 1/2" FH MACHINE SCREWS AT OTHER END

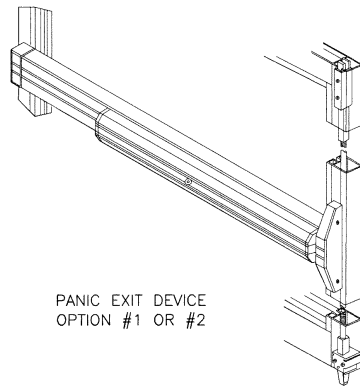

PANIC EXIT DEVICE
OPTION #1 OR #2

CONCEALED BOLTS ENGAGEMENT INTO FRAMES = 1/2" MIN. TYP.

OPTION #2: LIMIT MAX. LOADS TO +80.0, -90.0 PSF

ACTIVE & INACTIVE LEAF:

CONCEALED VERTICAL ROD PANIC EXIT DEVICE BY 'JACKSON PANIC SYSTEM' #2086 LOCATED AT 41" FROM SILL AT EACH LEAF.

FASTENED WITH

- (1) #14 X 1" HH SELF DRILLING SCREW AT ONE END AND
(2) #12-24 X 1/2" OH MACHINE SCREWS AT OTHER END
OR

CONCEALED VERTICAL ROD PANIC EXIT DEVICE BY 'DOR-O-MATIC' LOCATED AT 40" FROM SILL AT EACH LEAF.

FASTENED WITH

- (2) #12-24 X 1/2" FH MACHINE SCREWS AT ONE END


OPTION #2.1: LIMIT MAX. LOADS TO ± 90.0 PSF

ACTIVE & INACTIVE LEAF:

CONCEALED VERTICAL ROD PANIC EXIT DEVICE SERIES 3347 BY 'VON DUPRIN' LOCATED AT 40" FROM SILL AT EACH LEAF.


FASTENED WITH

- (2) #10-32 X 3/4" FH MACHINE SCREWS AT ONE END AND
(2) #10-24 X 1/2" FH MACHINE SCREWS AT OTHER END

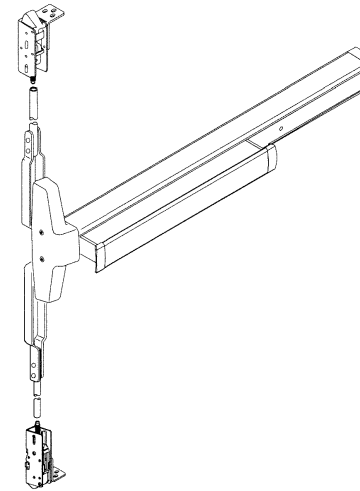

Sealed: 8/1/2023

FL #27001

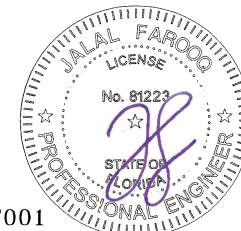

AL-FAROOQ CORPORATION
ENGINEERS & PRODUCT DEVELOPMENT
9360 SUNSET DRIVE, SUITE 220
MIAMI, FLORIDA 33173 (C.A.N. 3558)
TEL. (305) 264-8100 FAX (305) 262-6978
COMP-ANL 18-47F-MG

SERIES-MG500 ALUM. OUTSWING FRENCH DOOR (L.M.I.)
MR-GLASS DOORS & WINDOWS MANUFACTURING, LLC
8051 N.W. 79th Place
Medley, FL, 33166
Tel. (305) 764-3963 Fax. (305) 470-8285

revisions:	no.	date	by	description

date:	04-20-18
scale:	3/8" = 1"
dr. by:	TARIQ
chk. by:	

drawing no.
18-47F
sheet 16 of 18

LOCKS: (See Tables On Sheets 2 Thru 6 For Load Capacities)

OPTION #3:

ACTIVE LEAF:

KEY OPERATED THREE POINT LOCK SYSTEM 4015/4016 BY 'ADAMS RITE' WITH CONCEALED FLUSH BOLTS AT TOP & BOTTOM OF LOCK STILE AND A THUMB TURN ON THE INTERIOR, LOCATED AT 40" FROM BOTTOM OF PANEL FASTENED WITH
(2) #12-24 X 1/2" FH MACHINE SCREWS

INACTIVE LEAF:


MANUALLY OPERATED TWO POINT LOCK SYSTEM 1880/81 BY 'ADAMS RITE' WITH CONCEALED FLUSH BOLTS AT TOP & BOTTOM OF LOCK STILE AND A THUMB TURN ON THE INTERIOR, LOCATED AT 40" FROM BOTTOM OF PANEL FASTENED WITH
(2) #8-32 X 1/4" PH MACHINE SCREWS

ACTIVE LEAF:

SURFACE MOUNT 3 POINT MORTISE LOCK SYSTEM BY 'INTERLOCK USA'
KEY OPERATED ON EXTERIOR AND THUMB TURN ON INTERIOR LEVER TYPE HANDLE AT 40" FROM BOTTOM
ACTIVATES SHOOT BOLTS ENGAGING AT HEAD AND SILL
FASTENED WITH
(2) #10 X 3/4" FH SMS

INACTIVE LEAF:

SURFACE MOUNT 2 POINT LOCK SYSTEM BY 'INTERLOCK USA'
LEVER TYPE HANDLE AT 40" FROM BOTTOM
ACTIVATES SHOOT BOLTS ENGAGING AT HEAD AND SILL
FASTENED WITH
(2) #10 X 3/4" FH SMS

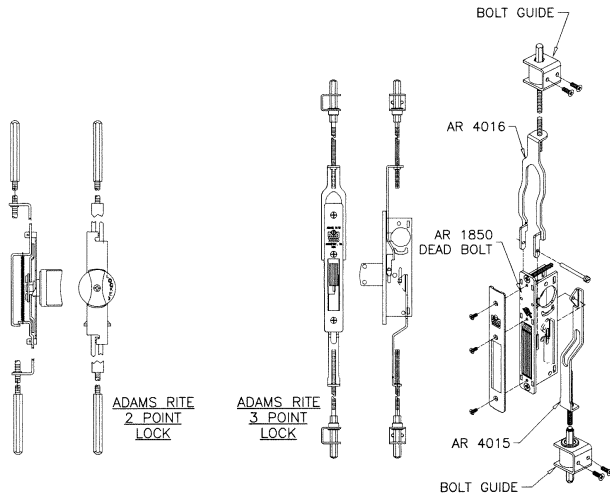

CONCEALED BOLTS ENGAGEMENT INTO FRAMES = 1/2" MIN. TYP.

Sealed: 8/1/2023

FL #27001



af c
AL-FAROOQ CORPORATION
ENGINEERS & PRODUCT DEVELOPMENT
9360 SUNSET DRIVE, SUITE 220
MIAMI, FLORIDA 33173 (C.A.N. 3538)
TEL. (305) 262-6978 FAX. (305) 264-8100
COMP-ANL 18-47F-MG

SERIES-M6500 ALUM. OUTSWING FRENCH DOOR (L.M.I.)
MR. GLASS DOORS & WINDOWS MANUFACTURING, LLC
8051 N.W. 79th Place
Medley, FL. 33166
Tel. (305) 764-3963 Fax. (305) 470-8285

revisions:	no	date	by	description


date:	04-20-18
scale:	3/8" = 1"
dr. by:	TARIO
chk. by:	

drawing no.
18-47F
sheet 16.1 of 18

HINGES: (See Tables On Sheets 2 Thru 6 For Load Capacities)


OPTION #1:

OFFSET PIVOT HINGES
ALUMINUM AT TOP AND BOTTOM
FASTENED TO FRAME AND THRESHOLD WITH
#10-24 X 1/2" FH THREAD CUTTING SCREWS
(2) AT THRESHOLD, (2) AT JAMB BOTTOM
(3) AT FRAME HEAD
HEAVY DUTY BRASS OR BRONZE AT MIDSPAN
FASTENED TO FRAME AND LEAF WITH
(4) 1/4-20 X 5/8" MS

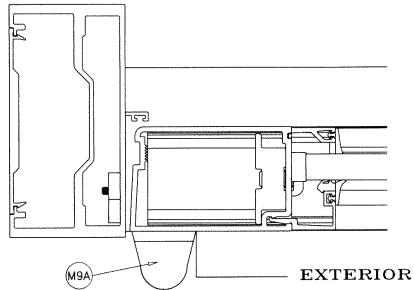

OPTION #2:

4 X 4-3/4" ST. STEEL BALL BEARING BUTT HINGES
LOCATED AT
11" FROM TOP & BOTTOM AND AT MIDSPAN
FASTENED TO DOOR FRAME AND LEAF STILE WITH
(4) #12-24 X 1/2" FH MACHINE SCREWS PER HASP

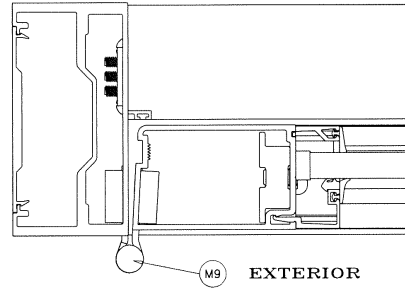


OPTION #2.1:

4 X 4-3/4" ST. STEEL BALL BEARING BUTT HINGES
(4) PER LEAF
(1) AT 9-5/8" FROM TOP TO CL OF HINGE
(1) AT 10-5/16" FROM BOTTOM TO CL OF HINGE
(2) INTERMEDIATE HINGES EQUALLY SPACED FROM
TOP AND BOTTOM HINGE
FASTENED TO DOOR FRAME AND LEAF STILE WITH
(4) #12-24 X 1/2" FH MACHINE SCREWS PER HASP

OPTION #3: LIMIT MAX. LOADS TO ±90.0 PSF

SERIES 60AT (DR HAHN A701) DIE CAST ALUMINUM HINGE
BY 'DR HAHN'
(2) HINGES PER LEAF AT 6" FROM TOP & BOTTOM

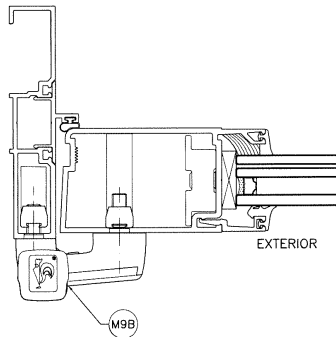

Sealed: 8/1/2023

FL #27001








af c
AL-FAROOQ CORPORATION
ENGINEERS & PRODUCT DEVELOPMENT
9360 SUNSET DRIVE, SUITE 220
MIAMI, FLORIDA 33173 (C.A.N. 3538)
TEL. (305) 264-8100 FAX (305) 262-6978
COMP-ANL\18-47F-MG

SERIES-MG500 ALUM. OUTSWING FRENCH DOOR (L.M.I.)
MR. GLASS DOORS & WINDOWS MANUFACTURING, LLC
8051 N.W. 79th Place
Medley, FL. 33166
Tel. (305) 764-3963 Fax. (305) 470-8285

revisions:	
no	description


date: 04-20-18	scale: 3/8" = 1"
dr: TARIQ	chk: by:

drawing no.
18-47F
sheet 16.2 of 18

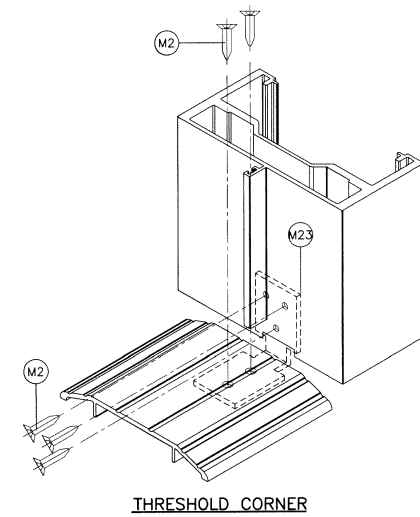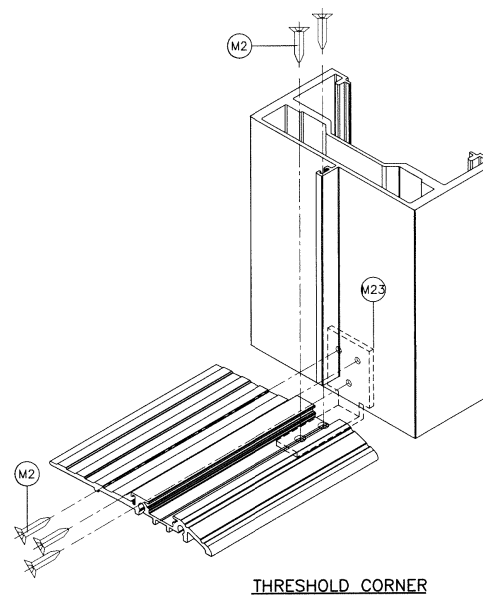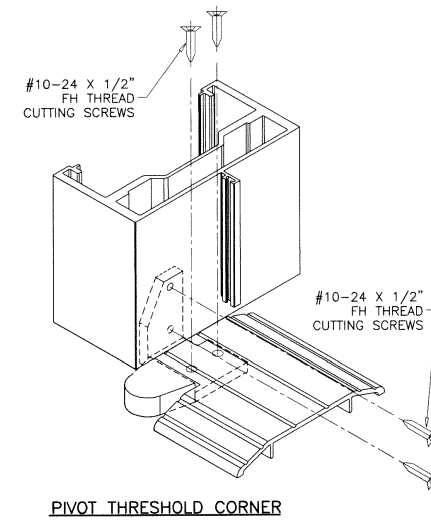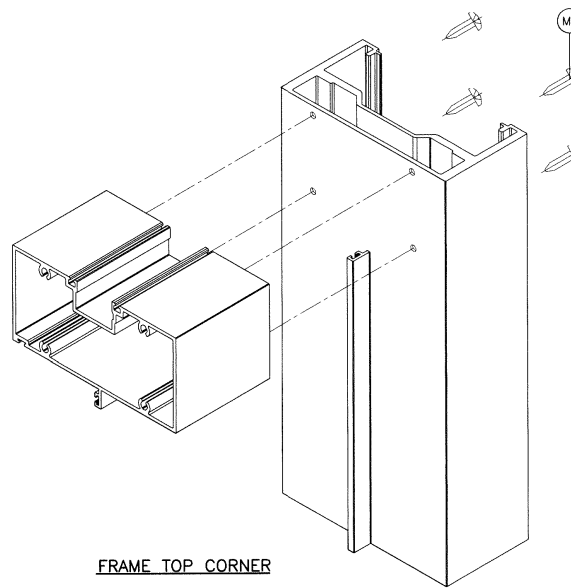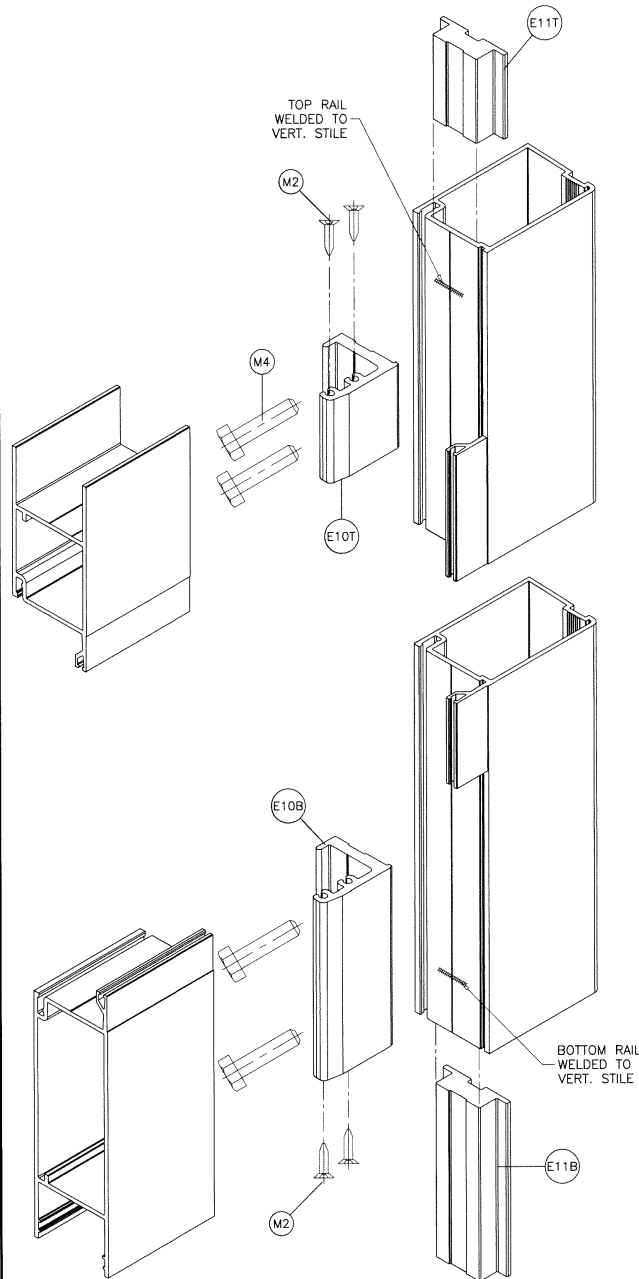

Sealed: 8/1/2023

FL #27001

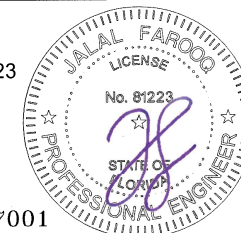


af c
AL-FAROOQ CORPORATION
ENGINEERS & PRODUCT DEVELOPMENT
9360 SUNSET DRIVE, SUITE 220
MIAMI, FLORIDA 33173 (C.A.N. 5538)
TEL. (305) 264-8100 FAX. (305) 262-6978
COMP-ANL 18-47F-MG

SERIES-MG500 ALUM. OUTSWING FRENCH DOOR (L.M.I.)
MR-GLASS DOORS & WINDOWS MANUFACTURING, LLC
8051 N.W. 79th Place
Medley, FL, 33166
Tel. (305) 764-3963 Fax. (305) 470-8285


revisions:	no.	date	by	description

date: 04-20-18	scale: 3/8" = 1"
dr. by: TARIQ	chk. by:


drawing no.	18-47F
sheet 17 of 18	

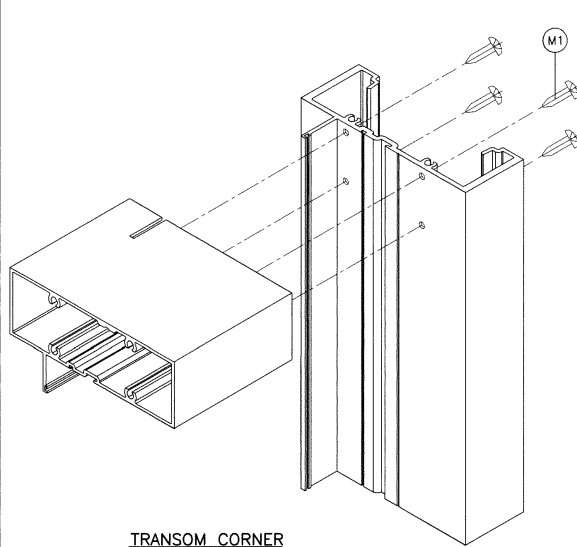


TRANSOM CORNER
SERIES-MG5000 WINDOW WALL

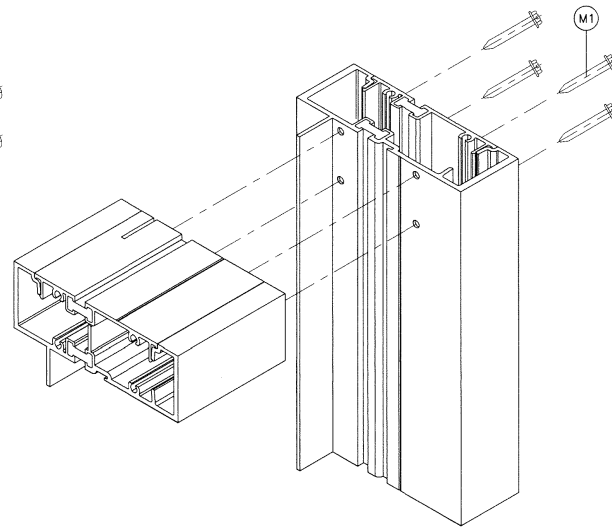

TRANSOM CORNER
SERIES-8000T WINDOW WALL

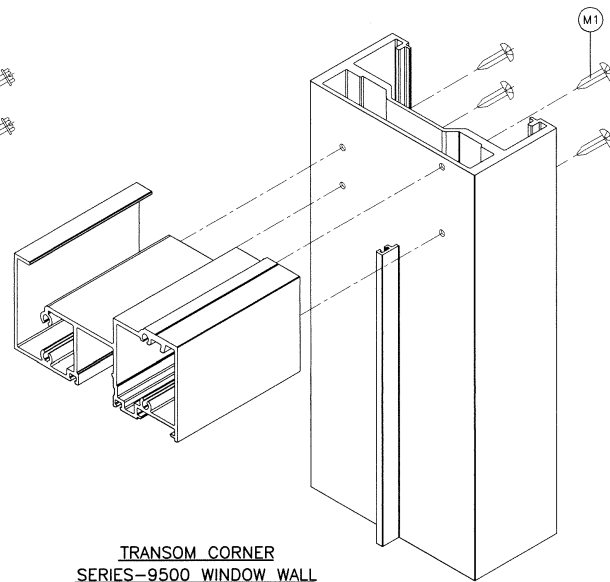

TRANSOM CORNER
SERIES-9500 WINDOW WALL

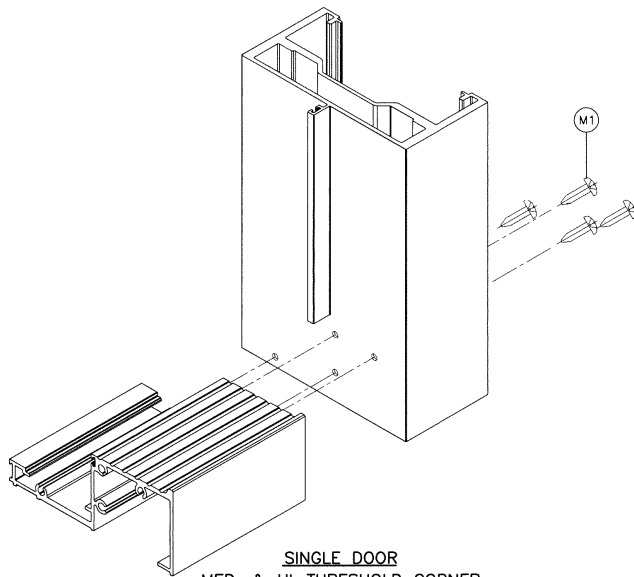

SINGLE DOOR
MED. & HI-THRESHOLD CORNER

Sealed: 8/1/2023

FL #27001



af c
AL-FAROOQ CORPORATION
ENGINEERS & PRODUCT DEVELOPMENT
9360 SUNSET DRIVE, SUITE 220
MIAMI, FLORIDA 33173 (C.A.N. 3538)
TEL. (305) 264-8100 FAX. (305) 262-6978
COMP-ANL Y18-47F-MG

SERIES-MG500 ALUM. OUTSWING FRENCH DOOR (L.M.I.)
MR-GLASS DOORS & WINDOWS MANUFACTURING, LLC
8051 N.W. 79th Place
Medley, FL. 33166
Tel. (305) 764-3963 Fax. (305) 470-8285

revisions:	
no.	description

date: 04-20-18
scale: 3/8" = 1"
dr. by: TARIQ
chk. by:

drawing no.
18-47F
sheet 18 of 18