



Product Approval
USER: Public User

[Product Approval Menu](#) > [Product or Application Search](#) > [Application List](#) > **Application Detail**

OFFICE OF THE
SECRETARY

FL # FL41657-R2
Application Type Revision
Code Version 2023
Application Status Approved

Comments
Archived ☐

Product Manufacturer ~~Mr-Glass Doors & Windows Manufacturing, LLC~~
Address/Phone/Email 8051 NW 79th Place
Medley, FL 33166
(305) 470-8284
ulises@mrglasswindows.com

Authorized Signature Oscar Souffront
souffrontengineering@gmail.com

Technical Representative Augusto Arias
Address/Phone/Email 8120 NW 84th St
Medley, FL 33166
(305) 470-8284
aarias@mrglasswindows.com

Quality Assurance Representative
Address/Phone/Email

Category Exterior Doors
Subcategory Swinging Exterior Door Assemblies

Compliance Method Evaluation Report from a Florida Registered Architect or a Licensed Florida Professional Engineer
☐ Evaluation Report - Hardcopy Received

Florida Engineer or Architect Name who developed the Evaluation Report Oscar Yamir Souffront
Florida License PE-72462
Quality Assurance Entity Keystone Certifications, Inc.
Quality Assurance Contract Expiration Date 04/30/2035
Validated By Steven M. Urich, PE
☒ Validation Checklist - Hardcopy Received

Certificate of Independence [FL41657-R2 COI Florida Approval letter of financial Interest ss.pdf](#)

Referenced Standard and Year (of Standard)	Standard	Year
	TAS-201	1994
	TAS-202	1994
	TAS-203	1994

Equivalence of Product Standards
Certified By

Sections from the Code

Product Approval Method

Method 1 Option D

Date Submitted

07/26/2024

Date Validated

07/29/2024

Date Pending FBC Approval

07/31/2024

Date Approved

10/15/2024

Summary of Products

FL #	Model, Number or Name	Description
41657.1	Series "MG-4000"	Series "MG-4000" Aluminum Pivot Door. - L.M.I.
Limits of Use Approved for use in HVHZ: Yes Approved for use outside HVHZ: Yes Impact Resistant: Yes Design Pressure: +50.00/-55.00 Other: + 70 psf / - 70 psf option with 9/16" Laminated Glass with 0.100" SAFLEX HP Interlayer +60 psf - 60 psf option with infill panel 0.063" 3003 H14 Aluminum sheet- 3/4" Marine grade Plywood - 0.063" 3003 H14 Aluminum Sheet		Installation Instructions FL41657_R2_II_FL41657_R3_II_MG-4000_PIVOT_DOOR_2023_s_s..pdf Verified By: Oscar Yamir Souffront FL PE 72462 Created by Independent Third Party: Yes Evaluation Reports FL41657_R2_AE_FL41657_R3_AE_Florida Approval EVALUATION REPORT FBC 2023 s s.pdf Created by Independent Third Party: Yes

[Back](#)

[Next](#)

[Contact Us](#) :: 2601 Blair Stone Road, Tallahassee FL 32399 Phone: 850-487-1824

The State of Florida is an AA/EEO employer. [Copyright 2007-2013 State of Florida](#). :: [Privacy Statement](#) :: [Accessibility Statement](#) :: [Refund Statement](#)

Under Florida law, email addresses are public records. If you do not want your e-mail address released in response to a public-records request, do not send electronic mail to this entity. Instead, contact the office by phone or by traditional mail. If you have any questions, please contact 850.487.1395. *Pursuant to Section 455.275(1), Florida Statutes, effective October 1, 2012, licensees licensed under Chapter 455, F.S., must provide the Department with an email address if they have one. The emails provided may be used for official communication with the licensee. However email addresses are public record. If you do not wish to supply a personal address, please provide the Department with an email address which can be made available to the public. To determine if you are a licensee under Chapter 455, F.S., please click [here](#).

Product Approval Accepts:



SERIES "MG-4000" ALUMINUM PIVOT DOOR -L. M. I.

GENERAL NOTES:

DOORS NOT APPROVED WHERE WATER INFILTRATION RESISTANCE IS REQUIRED.

GLAZING TYPE: SEE GLAZING DETAILS ON SHEET # 2

NEGATIVE & POSITIVE DESIGN LOADS BASED ON STRUCTURAL & CYCLE TESTING AND GLASS PER ASTM E 1300

THIS PRODUCT HAS BEEN DESIGNED AND TESTED TO COMPLY WITH THE REQUIREMENT OF THE 2020 (7TH EDITION) / 2023 (8TH EDITION) FLORIDA BUILDING CODE INCLUDING HIGH VELOCITY HURRICANE ZONE (HVHZ).

1BY OR 2BY WOOD BUCKS & BUCK FASTENERS BY OTHERS, MUST BE DESIGNED AND INSTALLED ADEQUATELY TO TRANSFER APPLIED PRODUCT LOADS TO THE BUILDING STRUCTURE.

ANCHORS SHALL BE CORROSION RESISTANT, SPACED AS SHOWN ON DETAILS AND INSTALLED PER MANUFACTURER'S INSTRUCTIONS. SPECIFIED EMBEDMENT TO SUBSTRATE MATERIAL SHALL BE BEYOND WALL DRESSING OR STUCCO.

A LOAD DURATION INCREASE IS USED IN DESIGN OF ANCHORS INTO WOOD ONLY.

ALL SHIMS TO BE HIGH IMPACT, NON-METALLIC AND NON-COMPRESSIBLE.

MATERIALS INCLUDING BUT NOT LIMITED TO STEEL/METAL SCREWS, THAT COME INTO CONTACT WITH OTHER DISSIMILAR MATERIALS SHALL MEET THE REQUIREMENT OF THE 2020 /2023 FLORIDA BLDG. CODE & ADOPTED STANDARDS.

INSTALLATION SCREWS & FRAME CORNERS TO BE SEALED WITH NARROW JOINT SEALANT.

REFERENCES: DeWalt Ultracon NOA # 20-0427.13, DEWALT Drill-Flex ICC - ES Evaluation Report ESIR-3332

THIS PRODUCT APPROVAL IS GENERIC AND DOES NOT PROVIDE INFORMATION FOR A SITE SPECIFIC PROJECT, i.e. LIFE SAFETY OF THIS PRODUCT, ADEQUACY OF STRUCTURE RECEIVING THIS PRODUCT AND SEALING AROUND OPENING FOR WATER INFILTRATION RESISTANCE ETC.

CONDITIONS NOT SHOWN IN THIS DRAWING ARE TO BE ANALYZED SEPARATELY, AND TO BE REVIEWED BY BUILDING OFFICIAL MANUFACTURER'S LABEL SHALL BE LOCATED ON A READILY VISIBLE LOCATION IN ACCORDANCE WITH SECTION 1709.9.3 OF FLORIDA BUILDING CODE.

LABELING TO COMPLY WITH SECTION 1709.9.2.


DESIGN LOADS SHOWN ARE BASED ON "ALLOWABLE STRESS DESIGN" ASD.

INSTRUCTIONS:

1. DETERMINE THE BUILDING'S REQUIRED DESIGN PRESSURE USING THE ASCE 7 STANDARD.
2. DOOR SELECTED FROM THIS APPROVAL MUST HAVE EQUAL OR HIGHER DESIGN PRESSURE THAN THE ONE CALCULATED IN POINT 1. SEE TABLE ON THIS SHEET.
3. DETERMINE ANCHOR GROUP THAT APPLIES FROM SHEET #3 AND #3.1, DEPENDING ON THE SUBSTRATE AND PROJECT CONDITIONS.
4. FOR ANCHOR QUANTITIES AND DISTRIBUTION SEE SHEET#4.

ADDITIONAL NOTES

- A. CONTRACTOR TO BE RESPONSIBLE FOR THE SELECTION, PURCHASE AND INSTALLATION OF THIS PRODUCT BASED ON THIS PRODUCT EVALUATION PROVIDED HE/SHE DOES NOT DEVIATE FROM THE CONDITIONS DETAILED ON THIS DOCUMENT.
- B. THIS PRODUCT EVALUATION ON DOCUMENT WILL BE CONSIDERED INVALID IF ALTERED BY ANY MEANS.
- C. SITE SPECIFIC PROJECTS SHALL BE PREPARED BY A FLORIDA REGISTERED ENGINEER OR ARCHITECT WHICH WILL BECOME THE ENGINEER OF RECORD (E.O.R) FOR THE PROJECT AND WHO WILL BE RESPONSIBLE FOR THE PROPER USE OF THE P.E.D. ENGINEER OF RECORD, ACTING AS A DELEGATED ENGINEER TO THE P.E.D. ENGINEER SHALL SUBMIT TO THIS LATTER THE SITE SPECIFIC DRAWINGS FOR REVIEW.
- D. THIS PRODUCT EVALUATION ON DOCUMENT, SHALL BEAR THE DATE AND ORIGINAL SEAL AND SIGNATURE OF THE PROFESSIONAL ENGINEER OF RECORD THAT PREPARED IT.

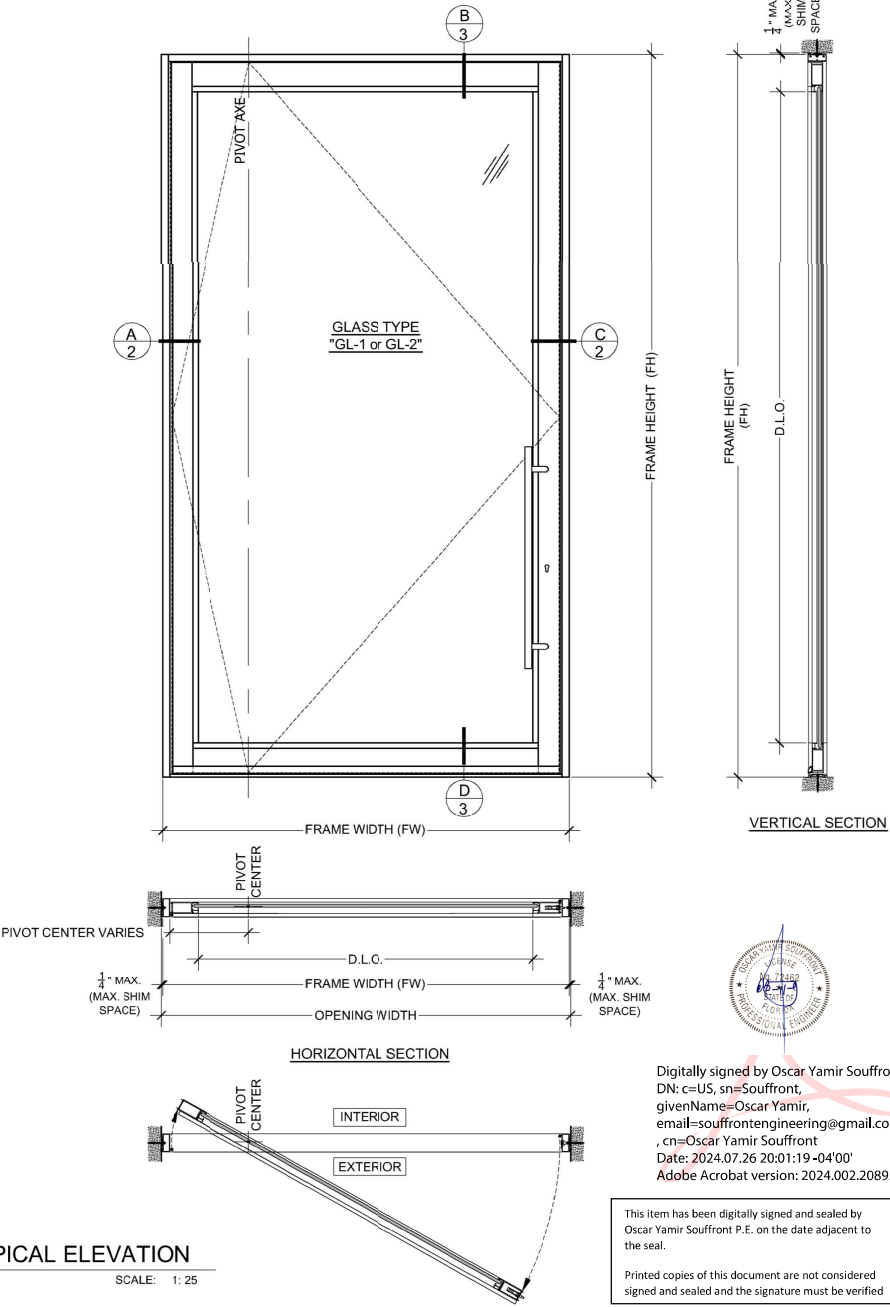

PRODUCT NAME:


SERIES "MG-4000"
ALUMINUM PIVOT DOOR - L. M. I.

REVISIONS

No.	DATE	BY	DESCRIPTION
1	2/2/2024	O.S.	UPDATED TO F.B.C. 2023
2	7/10/2024	O.S.	SOLID PANEL ADDED, PIVOT DIRECTLY TO FINISH FLOOR



OSCAR YAMIR SOUFFRONT
PROFESSIONAL ENGINEER

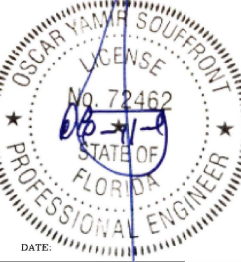

FLORIDA No. 72462

SOUFFRONT CONSTRUCTION GROUP Ltd. Co.
CERTIFICATE OF AUTHORIZATION:
No. 29697
2942 SW 156th AVENUE
MIAMI, FL 33185
Phone: 786-506-9417
email:souffrontengineering@gmail.com

DRAWING TITLE:

GENERAL NOTES, INSTRUCTIONS
AND TYPICAL ELEVATION

MANUFACTURER:




TESTING LABORATORY:

Hurricane Engineering & Testing Inc.
6120 Northwest 07th Avenue
Doral, FL. 33178
United States




Date	Scale
10-17-2022	as Noted
Drawing No.	SCG-07108-22
Sheet No.	1 OF 7

THESE DOORS ARE RATED FOR LARGE & SMALL MISSILE IMPACT.
SHUTTERS ARE NOT REQUIRED.

1
1
TYPICAL ELEVATION
SCALE: 1: 25

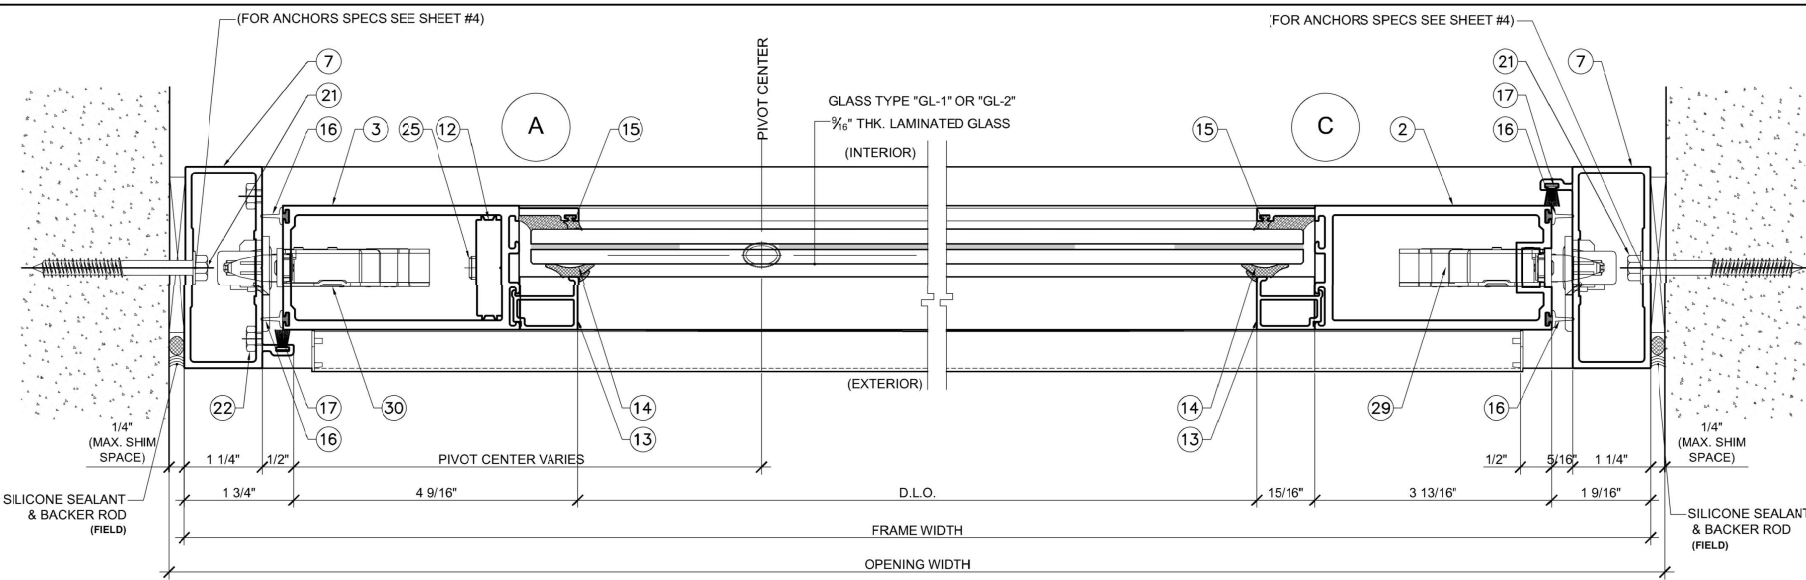

1 HORIZONTAL SECTIONS
2 SCALE: 1:2

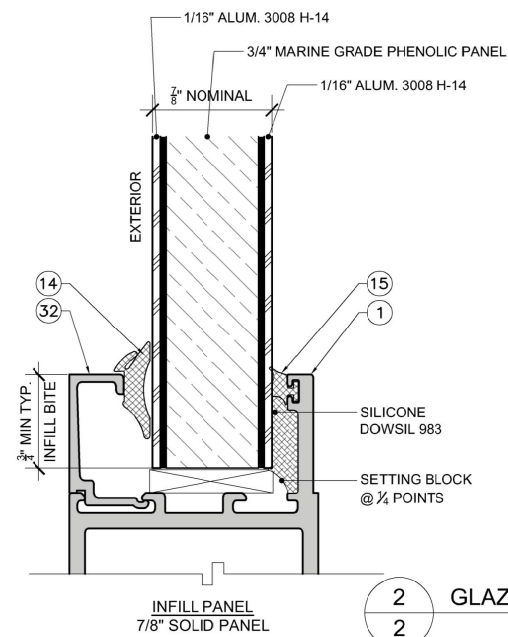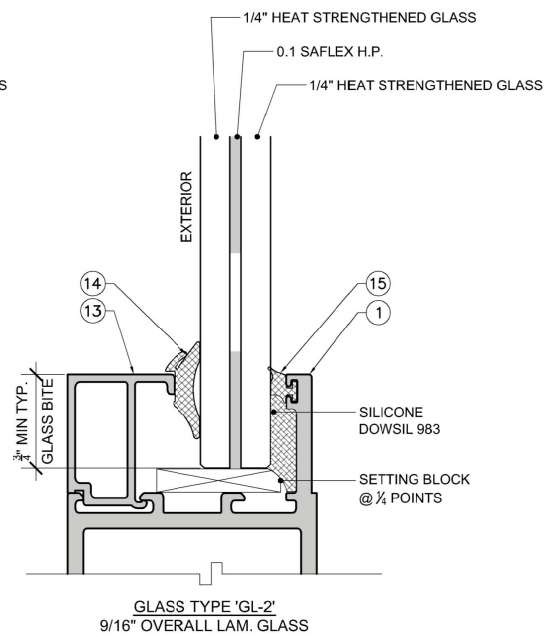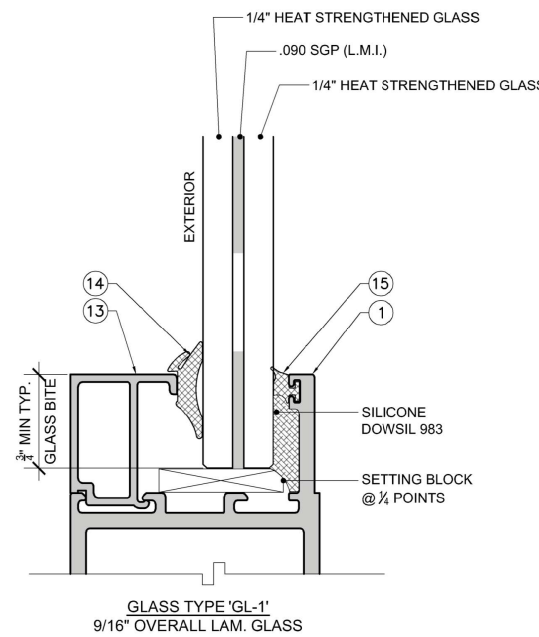

2 GLAZING OPTIONS
2 SCALE: 1:2

PRODUCT NAME:

SERIES "MG-4000"

ALUMINUM PIVOT DOOR - L. M. J.

REVISIONS			
No.	DATE	BY	DESCRIPTION
1	2/2/2024	O.S.	UPDATED TO F.B.C. 2023
2	7/10/2024	O.S.	SOLID PANEL ADDED, PIVOT DIRECTLY TO FINISH FLOOR

OSCAR YAMIE SOUFFRONT
PROFESSIONAL ENGINEER

DATE: 10/17/2022

FLORIDA No. 72462

SOUFFRONT CONSTRUCTION GROUP LTD. CO.
CERTIFICATE OF AUTHORIZATION:
NO. SCGF-1
2842 SW 156th AVENUE
MIAMI, FL 33185
Phone: 786.306.9417
email:souffrontengineering@gmail.com

DRAWING TITLE:

HORIZONTAL SECTION
GLAZING OPTIONS

MANUFACTURER:

8051 NW 79th PL
MIAMI, FL 33166
PH: 305-470 8284
FAX: 305-470 8285
www.mrglasswindows.com
info@mrglasswindows.com


TESTING LABORATORY:

BLACKWATER TESTING INC.
7341 WESTPORT PL. SUITE 1A
WEST PALM BEACH, FL 33413
PHONE: 561.508.2830
EMAIL: Engdep@blackwatertesting.com

Date	Scale
10-17-2022	as Noted

Drawing No. SCG-07108-22

Sheet No. 2 OF 7



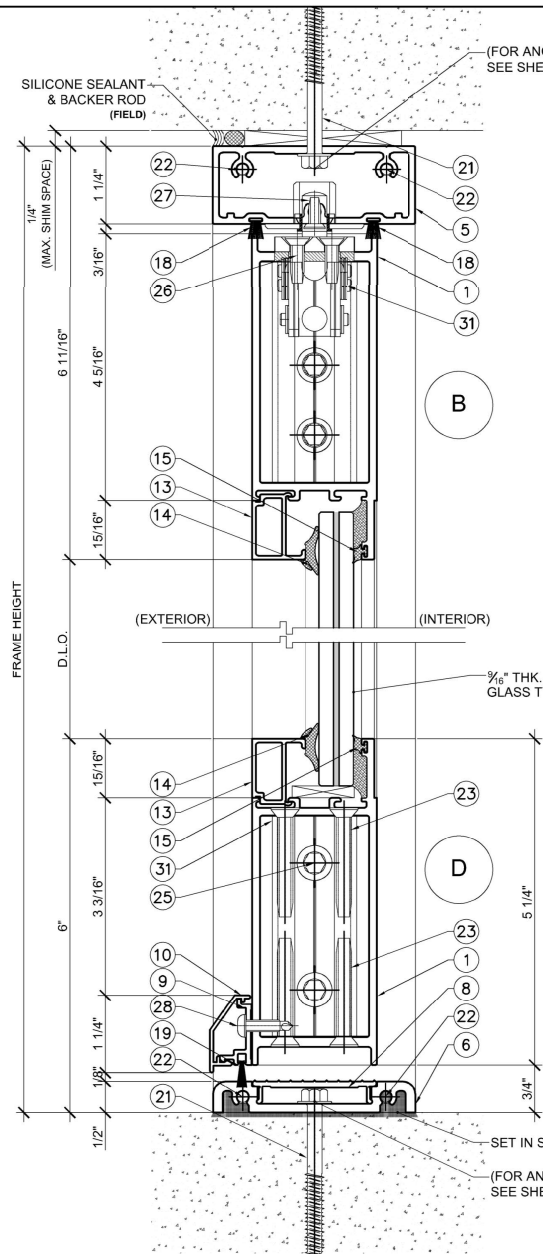


1 VERTICAL SECTION
3 SCALE: 1:2

(FOR ANCHOR SPECS
SEE SHEET #3)

MIAMI-DADE COUNTY APPROVED
MULLION & MULLION ANCHORS
SEE SEPARATE NOA

1/4" - 20 DEWALT DRILL-FLEX
INDENTED HEX WASHER HEAD
SEE SHEET #4 FOR SPACING

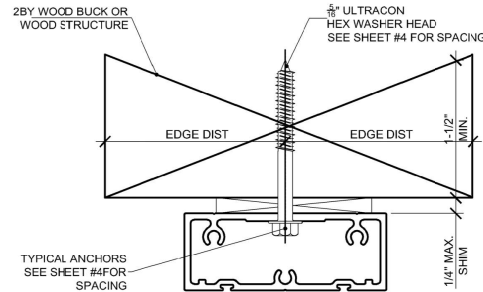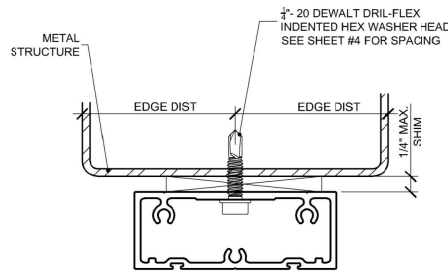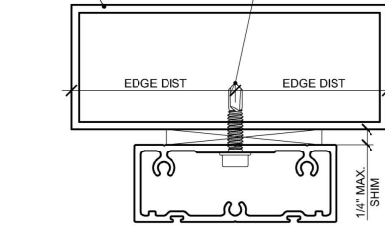

WOOD BUCKS AND METAL STRUCTURE NOT BY
MANUFACTURER MUST SUSTAIN LOADS IMPOSED BY
GLAZING SYSTEM AND TRANSFER THEM TO THE BUILDING
STRUCTURE.

2 ANCHORS DETAILS
3 SCALE: 1:16

TABLE # 1

TYPICAL ANCHORS: SEE ELEV. SHEET #4 FOR SPACING


TYPE A:
5/16" DIA. DEWALT ULTRACON (F_u=177 KSI, F_y=155 KSI)
INTO 2 BY WOOD BUCKS OR WOOD STRUCTURES.
1 1/2" MIN. PENETRATION INTO WOOD (HEAD/ SILL/ JAMBS)
THRU 1 BY BUCKS INTO CONCRETE OR BLOCKS
1 3/4" MIN. EMBED IN TO CONCRETE (HEAD/ SILL/ JAMBS)
1 1/4" MIN. EMBED IN TO BLOCKS (JAMBS)
DIRECTLY INTO CONCRETE OR BLOCKS
1 3/4" MIN. EMBED IN TO CONCRETE (HEAD/ SILL/ JAMBS)
1 1/4" MIN. EMBED IN TO BLOCKS (JAMBS)

TYPE B
1/4" - 20 DEWALT DRILL-FLEX INDENTED HEX WASHER HEAD (GRADE 5 CRS)
INTO F.B.C. APPROVED MULLIONS
OR IN TO METAL STRUCTURES (HEAD/ SILL/ JAMBS)
(3) THREADS MIN. TO EXTEND BEYOND METAL THICKNESS
ALJMINUM: 3/8" THK. MIN. (6063-T5 MIN.)
STEEL: 1/2" THK. MIN. (F_y=36 KSI MIN.)
(STEEL IN CONTACT WITH ALUMINUM TO BE AVOIDED. USE PLASTIC OR OTHER
DIELECTRIC SHIMS AS SEPARATOR)

CRITICAL EDGE DISTANCE:
INTO CONCRETE AND BLOCKS = 2 3/4" MIN.
INTO WOOD STRUCTURE = 1" MIN.
INTO METAL STRUCTURE = 3/4" MIN.
WOOD AT HEAD, SILL OR JAMBS SG = 0.55 MIN.
CONCRETE AT HEAD, SILL OR JAMBS F_c = 3000 PSI MIN.
C-50 HOLLOW/FILLED BLOCK AT JAMBS F_m = 2000 PSI MIN.

ANCHOR NOTES:

- FOR CONCRETE/CMU SUBSTRATE APPLICATIONS IN MIAMI-DADE COUNTY, USE ONLY MIAMI-DADE COUNTY APPROVED ANCHORS. SEE TABLE 1 ON THIS SHEET FOR EMBEDMENT, EDGE DISTANCE AND SUBSTRATE REQUIREMENTS.
- FOR SUBSTRATE APPLICATIONS SEE TABLE 1 ON THIS SHEET.
- WOOD BUCKS DEPICTED AS 1X ARE LESS THAN 1-1/2" THICK. PROPERLY SECURED, 1X WOOD BUCKS ARE OPTIONAL IF UNIT IS INSTALLED DIRECTLY TO SOLID CONCRETE OR CMU. WOOD BUCKS DEPICTED AS 2X ARE 1-1/2" THICK OR GREATER. 1X AND 2X BUCKS (WHEN USED) SHALL BE DESIGNED TO PROPERLY TRANSFER LOADS TO THE STRUCTURE. BUCK DESIGN AND INSTALLATION IS THE RESPONSIBILITY OF THE ENGINEER OR ARCHITECT OF RECORD & TO BE REVIEWED BY THE BUILDING OFFICIAL.
- SHIMS ARE REQUIRED AT EACH ANCHOR LOCATION WHERE THE PRODUCT IS NOT FLUSH TO THE SUBSTRATE. USE SHIMS CAPABLE OF TRANSFERRING APPLIED LOADS. WOOD BUCKS, BY OTHERS, MUST BE SUFFICIENTLY ANCHORED TO RESIST LOADS IMPOSED ON THEM BY THE WINDOW.
- METAL SUBSTRATE TO MEET MIN. STRENGTH AND THICKNESS REQUIREMENTS PER THE FBC AND TO BE REVIEWED BY THE AUTHORITY HAVING JURISDICTION.
- IF SILL IS TIGHT TO SUBSTRATE, GROUT OR OTHER MATERIAL IS NOT REQUIRED. IF USED, NON-SHRINK, NON-METALLIC GROUT, MAX. 1/4" THICK & 3400 PSI MIN., (DONE BY OTHERS) MUST FULLY SUPPORT THE ENTIRE LENGTH OF THE SILL THAT IS NOT TIGHT TO THE SUBSTRATE, AND TRANSFER SHEAR LOAD TO SUBSTRATE. IF SUBSTRATE IS WOOD, 30# FELT PAPER OR MASTIC IS REQUIRED BETWEEN THE GROUT AND WOOD SUBSTRATE, OR AS APPROVED BY THE AUTHORITY HAVING JURISDICTION.

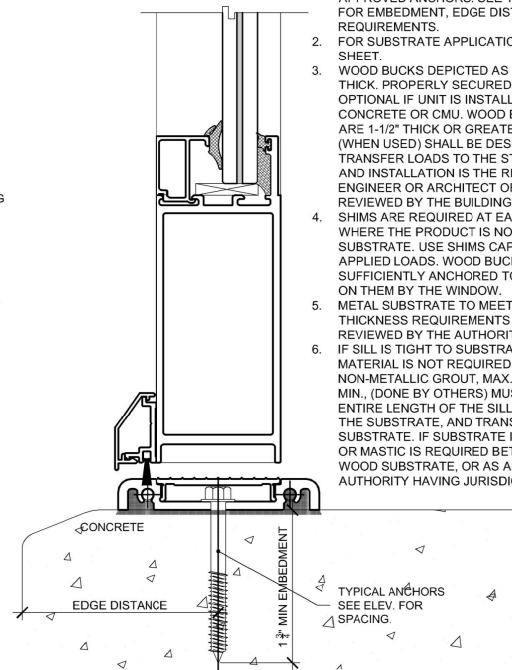

PRODUCT NAME:


SERIES "MG-4000"
ALUMINUM PIVOT DOOR - L. M. J.

REVISIONS

No.	DATE	BY	DESCRIPTION
1	2/2/2024	O.S.	UPDATED TO F.B.C. 2023
2	7/10/2024	O.S.	SOLID PANEL ADDED, PIVOT DIRECTLY TO FINISH FLOOR



OSCAR YAMIR SOUFFRONT
PROFESSIONAL ENGINEER

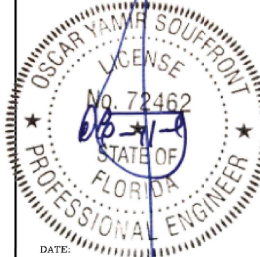

FLORIDA No. 72462

SOUFFRONT CONSTRUCTION GROUP Ltd. Co.
CERTIFICATE OF AUTHORIZATION:
No. 29897
2842 SW 156th AVENUE
MIAMI, FL 33185
Phone: 788.508.9417
email:souffrontengineering@gmail.com

DRAWING TITLE:

VERTICAL SECTION
ANCHOR DETAIL

MANUFACTURER:




TESTING LABORATORY:

BLACKWATER TESTING INC.
7341 WESTPORT PL, SUITE 1A
WEST PALM BEACH, FL 33413
PHONE: 561.508.2830
EMAIL: Engcep@blackwatertesting.com

Date 10-17-2022 Scale as Noted


Drawing No. SCG-07108-22

Sheet No. 3 OF 7

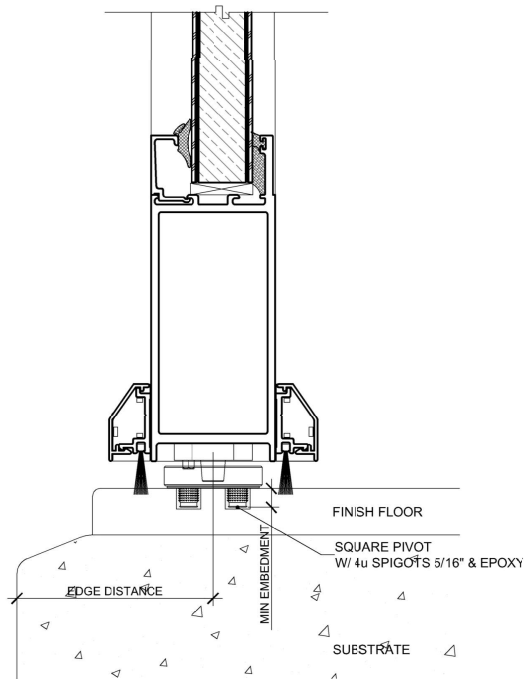

DETAIL FOR PIVOT DIRECTLY ANCHORED ON FINISH FLOOR.
MAX. DIMS. 72" x 144"
MAX. DP +/- 60 PSF

3 ANCHORS DETAILS (cont...)
3.1 SCALE: 1:16

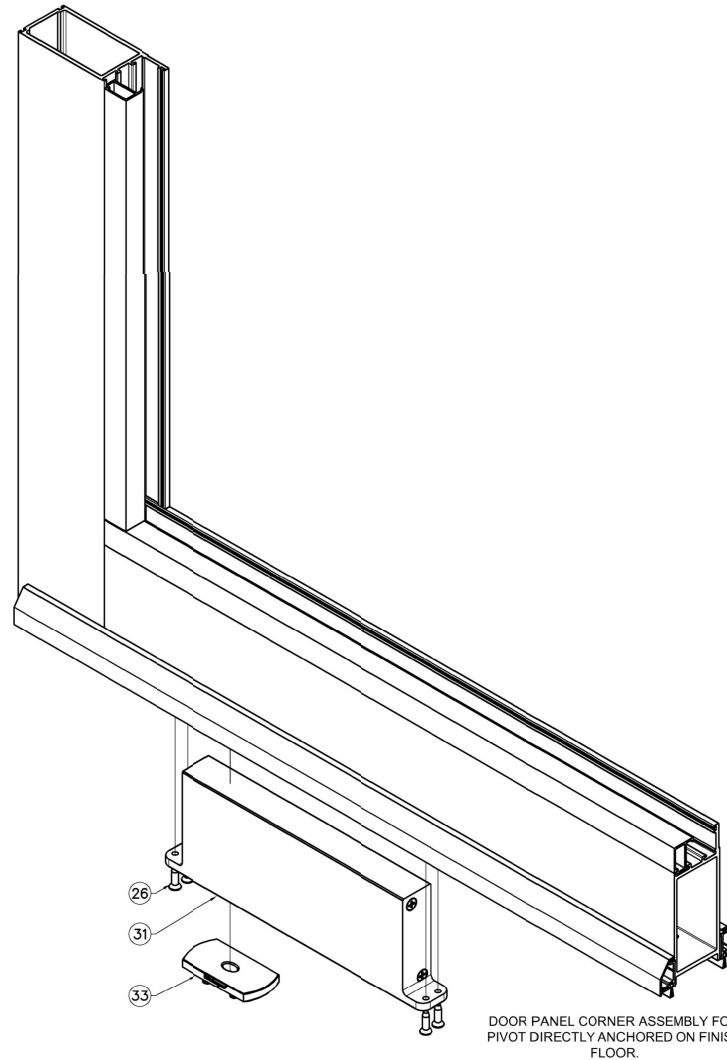

4 3D VIEW CONEXIONS
3.1 SCALE: 1:16


PRODUCT NAME:

SERIES "MG-4000"
ALUMINUM PIVOT DOOR - L. M. I.

REVISIONS			
No.	DATE	BY	DESCRIPTION
1	2/2/2024	O.S.	UPDATED TO F.B.C. 2023
2	7/10/2024	O.S.	SOLID PANEL ADDED, PIVOT DIRECTLY TO FINISH FLOOR



OSCAR YAMIR SOUFFRONT
PROFESSIONAL ENGINEER

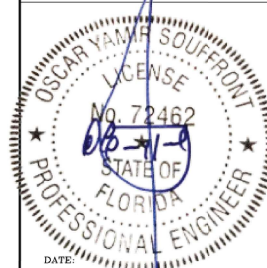

FLORIDA No. 72462

SOUFFRONT CONSTRUCTION GROUP Ltd. Co.
CERTIFICATE OF AUTHORIZATION:
No. 28697
2842 SW 156th AVENUE
MIAMI, FL 33185
Phone: 786.306.9417
email:souffrontengineering@gmail.com

DRAWING TITLE:

VERTICAL SECTION
3D VIEW CONEXIONS

MANUFACTURER:



8051 NW 79th PL
MIAMI, FL 33166
PH: 305-470 8284
FAX: 305-470 8285
www.mrglasswindows.com
info@mrglasswindows.com

TESTING LABORATORY:

BLACKWATER TESTING INC.
7341 WESTPORT PL, SUITE 1A
WEST PALM BEACH, FL 33413
PHONE: 561.508.2430
EMAIL: Engcep@blackwatertesting.com

Date	Scale
10-17-2022	as Noted

Drawing No. SCG-07108-22

Sheet No. 3.1 OF 7

TOP & BOTTOM RAIL ALLOY 6063-T6 E-4002	FRAME JAMB ALLOY 6063-T6 E-4014	SHEAR BLOCK ALLOY 6005-T5 E 4024	FRAME HEADER ALLOY 6063-T6 E-4012
LOCK STILE ALLOY 6063-T6 E-4003	THRESHOLD COVER ALLOY 6063-T5 E 4015	COUNTER PLATE ALLOY 6063-T5 E-4025	DOOR THRESHOLD ALLOY 6063-T6 E 4013
PIVOT STILE ALLOY 6063-T6 E-4004	EXTERIOR DOOR SWEEP ALLOY 6063-T5 E 4022	SWEEP COVER ALLOY 6063-T5 E 4023	GLASS STOP FOR 9/16\" GLASS ALLOY 6063-T6 E 9001 GLASS STOP FOR 7/8\" SOLID PANEL ALLOY 6063-T6 E 9001

1 PROFILES
5 SCALE: 1:2.5

BILL OF MATERIAL				
ITEM	PART NUMBER	PICTURE	DESCRIPTION	MATERIAL
1	E 4002		TOP & BOTTOM RAIL	6063-T6
2	E 4003		LOCK STILE	6063-T6
3	E 4004		PIVOT STILE	6063-T6
5	E 4012		FRAME HEADER	6063-T6
6	E 4013		DOOR THRESHOLD	6063-T6
7	E 4014		FRAME JAMB	6063-T6
8	E 4015		THRESHOLD COVER	6063-T5
9	E 4022		EXTERIOR DOOR SWEEP	6063-T5
10	E 4023		SWEEP COVER	6063-T5
11	E 4024		SHEAR BLOCK	6063-T5
12	E 4025		COUNTER PLATE	6005-T5
13	E 9001		GLASS STOP	6063-T6
14	G10-04		WEDGE GASKET	EPDM BLACK SHORE A 70+/-5
15	G30-01		OFFSET GASKET	SANTOPRENE SHORE A70+/-5
16	G40-01		SWEEP GASKET	SILICONE SHORE A 55+/-5
17	G40-02		REBATE GASKET (FOR PIVOT GLASS DOOR)	SILICONE
18	G40-04		PILE WEATHER STRIP	POLYPROPYLENE & YARN
19	G40-06		DOOR SWEEPER	POLYPROPYLENE & YARN
21	AA1		ANCHOR AS REQUIRED	PER ANCHOR SPECS (SHEET #3)
22	S1		#12 - 24 x 1 3/4" HH TAPPING SCREW POINT TYPE "F" SS 410	STAINLESS STEEL
23	S2		1/4" - 20 x 1 3/4" PH FH TAPPING SCREW POINT TYPE "F" SS 304	STAINLESS STEEL
24	S3		#6-32 x 1" PH FH TAPPING SCREW TYPE "F" SS 304	STAINLESS STEEL
25	S4		3/8" - 16 UNC x 1" HEXAGONAL SOCKET SS 410	STAINLESS STEEL
26	S6		#12 - 24 x 3/4" UC FH TAPPING SCREW POINT TYPE "F" SS 410	STAINLESS STEEL
27	S7		#10 - 24 x 1/2" UC FH TAPPING SCREW POINT TYPE "F" SS 304	STAINLESS STEEL
28	S12		#10" - 16 x 3/4" PH PH SELF DRILLING SCREW SS 410	STAINLESS STEEL
29	L40-01		MULTIPOINT LOCK	STEEL
30	L40-02		ONE POINT LOCK	STEEL
31	L40-02		PIVOT SET	STEEL
32	9013		GLASS STOP	6063-T6
33			SQUARE PIVOT	STEEL

1 BILL OF MATERIALS
5 SCALE: 1:2.5

PRODUCT NAME:


SERIES "MG-4000"
ALUMINUM PIVOT DOOR - L. M. J.

REVISIONS

No.	DATE	BY	DESCRIPTION
1	2/2/2024	O.S.	UPDATED TO F.B.C. 2023
2	7/10/2024	O.S.	SOLID PANEL ADDED, PIVOT DIRECTLY TO FINISH FLOOR



OSCAR YAMIR SOUFFRONT
PROFESSIONAL ENGINEER

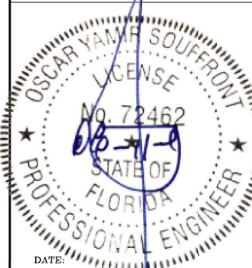

FLORIDA No. 72462

SOUFFRONT CONSTRUCTION GROUP Ltd. Co.
CERTIFICATE OF AUTHORIZATION:
No. 28697
2842 SW 156th AVENUE
MIAMI, FL 33185
Phone: 786.508.9417
email:souffrontengineering@gmail.com

DRAWING TITLE:

PROFILES
BILL OF MATERIALS

MANUFACTURER:









TESTING LABORATORY:

BLACKWATER TESTING INC.
7341 WESTPORT PL. SUITE 1A
WEST PALM BEACH, FL 33413
PHONE: 561.508.2430
EMAIL: Engcep@blackwatertesting.com

Date 10-17-2022 Scale as Noted

Drawing No. SCG-07108-22

Sheet No. 5 OF 7

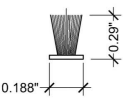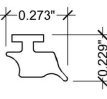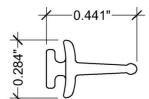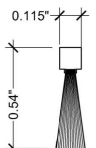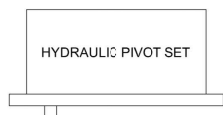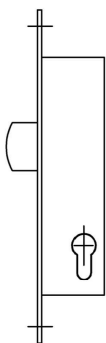PILE WEATHER STRIP  Material: POLYPROPYLENE & YARN G40-04	WEDGE GASKET  Material: EPDM G10-C4	OFFSET GASKET  Material: POLYPROPYLENE / SANTOPRENE G30-01	SWEEP GASKET  Material: SILICONE G40-01	PILE WEATHER STRIP  Material: POLYPROPYLENE & YARN G40-02
PILE WEATHER STRIP DOOR SWEEPER  Material: POLYPROPYLENE & YARN G40-06	ANCHOR AS REQUIRED  Material: AS PER SPECS SHEET #3 AA1	#12-24 x 1-3/4" HH TAPPING SCREW POINT TYPE "F" SS 410  Material: STAINLESS STEEL S1	1/4"-20 x 1 3/4" PH FH TAPPING SCREW POINT TYPE "F" SS 304  Material: STAINLESS STEEL S2	#6-32 x 1" PH FH TAPPING SCREW TYPE "F" SS 304  Material: STAINLESS STEEL S3
3/8"-16 UNC x 1" HEXAGONAL SOCKET SS 410  Material: STAINLESS STEEL S4	#12 - 24 x 3/4" PH FH TAPPING SCREW POINT TYPE "F" SS 410  Material: STAINLESS STEEL S6	ONE - POINT LOCK  Material: ALUM / STAINLESS STEEL L40-02	MULTI-POINT LOCK  Material: STEEL L40-01	ONE - POINT LOCK  Material: STEEL L40-02
#10 - 24 x 1#2" UC FH TAPPING SCREW POINT TYPE "F" SS 304  Material: STAINLESS STEEL S7	#10'-16 x 3/4" PH PH SELF DRILLING SCREW SS 410  Material: STAINLESS STEEL S12			

PRODUCT NAME:

SERIES "MG-4000"
ALUMINUM PIVOT DOOR - L. M. J.

REVISIONS			
No.	DATE	BY	DESCRIPTION
1	2/2/2024	O.S.	UPDATED TO F.B.C. 2023
2	7/10/2024	O.S.	SOLID PANEL ADDED, PIVOT DIRECTLY TO FINISH FLOOR



OSCAR YAMIR SOUFFRONT
PROFESSIONAL ENGINEER

FLORIDA No. 72462

SOUFFRONT CONSTRUCTION GROUP Ltd. Co.
CERTIFICATE OF AUTHORIZATION:
No. 28697
2842 SW 156th AVENUE
MIAMI, FL 33185
Phone: 786.506.9417
email:souffrontengineering@gmail.com

DRAWING TITLE:

ACCESSORIES



MANUFACTURER:

 8051 NW 79th PL
MIAMI, FL 33166
PH: 305-470 8284
FAX: 305-470 8285
www.mrglasswindows.com
info@mrglasswindows.com

TESTING LABORATORY:

BLACKWATER TESTING INC.
7341 WESTPORT PL, SUITE 1A
WEST PALM BEACH, FL 33413
PHONE: 561.508.2430
EMAIL: Engdep@blackwatertesting.com

Date 10-17-2022	Scale as Voted
Drawing No. SCG-07108-22	
Sheet No. 6 OF 7	

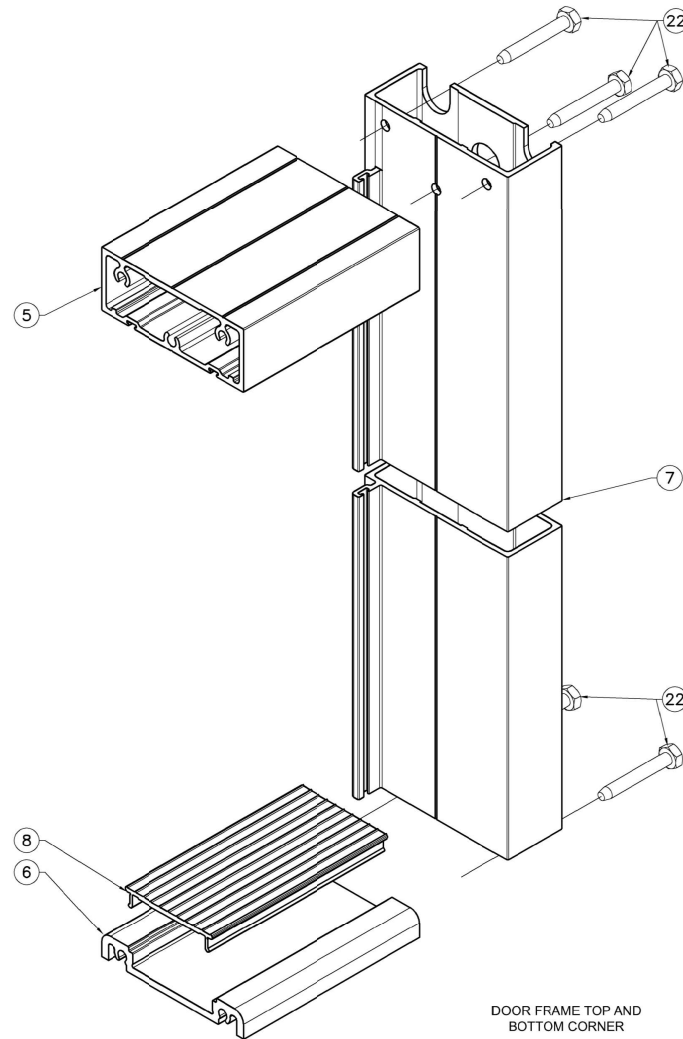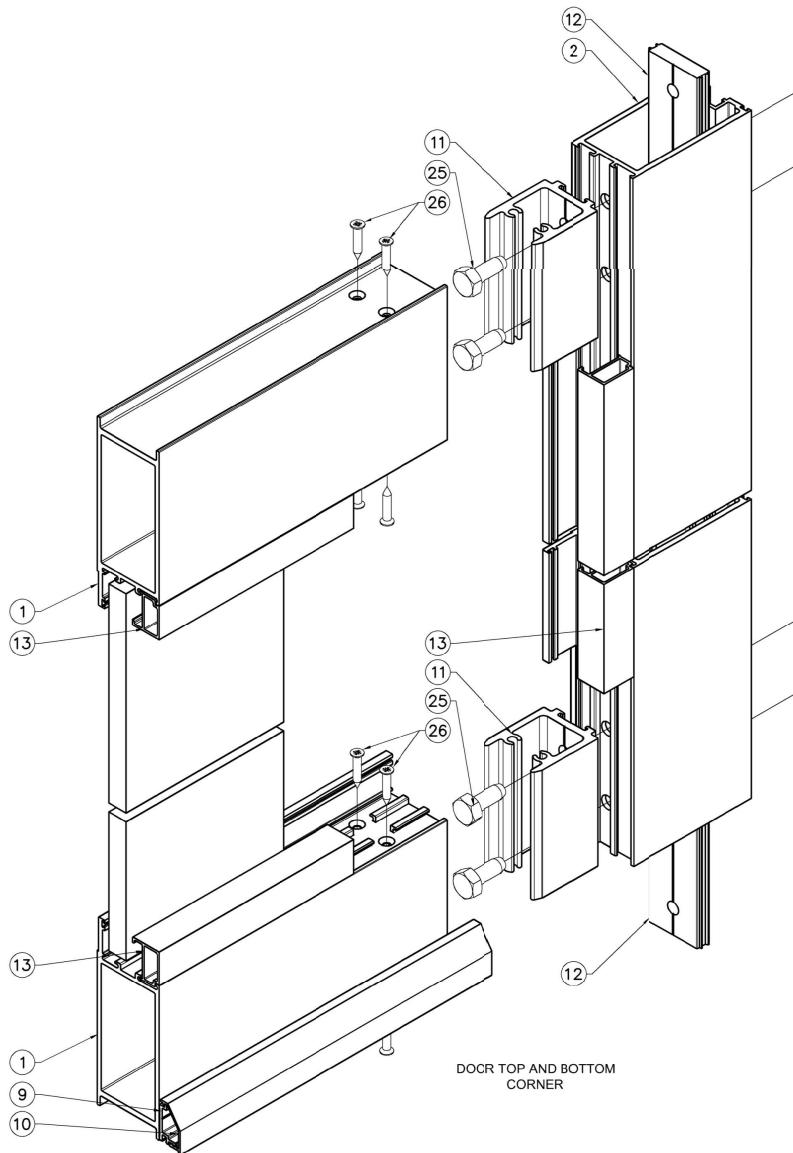

1
7

3D VIEWS CONNETIONS

SCALE: 1:4


PRODUCT NAME:

SERIES "MG-4000"
ALUMINUM PIVOT DOOR - L. M. J.

REVISIONS			
No.	DATE	BY	DESCRIPTION
1	2/2/2024	O.S.	UPDATED TO F.B.C. 2023
2	7/10/2024	O.S.	SOLID PANEL ADDED, PIVOT DIRECTLY TO FINISH FLOOR



OSCAR YAMIR SOUFFRONT
PROFESSIONAL ENGINEER

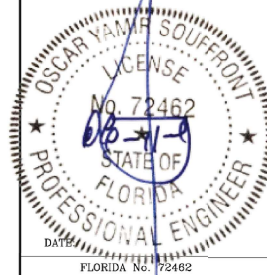

FLORIDA No. 72462
SOUFFRONT CONSTRUCTION GROUP LTD. CO.
CERTIFICATE OF AUTHORIZATION:
No. 206697
2842 SW 156th AVENUE
MIAMI, FL 33185
Phone: 786.308.9417
email:souffrontengineering@gmail.com

DRAWING TITLE:

3D VIEWS CONNECTIONS

MANUFACTURER:



8051 NW 79th PL
MIAMI, FL 33166
PH: 305-470 8284
FAX: 305-470 8285
www.mrglasswindows.com
info@mrglasswindows.com

TESTING LABORATORY:

BLACKWATER TESTING INC.
7341 WESTPORT PL. SUITE 1A
WEST PALM BEACH, FL 33413
PHONE: 561.508.2830
EMAIL: Engdep@blackwatertesting.com

Date	Scale
10-17-2022	as Noted

Drawing No. SCG-07108-22

Sheet No. 7 OF 7